

DRAWING NUMBER

PLAN HOLD CORPORATION • IRVINE, CALIFORNIA
REORDER BY NUMBER 075AR

DRAWING NUMBER


PLAN HOLD CORPORATION • IRVINE, CALIFORNIA
REORDER BY NUMBER 075AR

DRAWING NUMBER

PLAN HOLD CORPORATION • IRVINE, CALIFORNIA
REORDER BY NUMBER 075AR

DRAWING NUMBER
Exhibit R-1
3 of 3

PLAN HOLD CORPORATION • IRVINE, CALIFORNIA
REORDER BY NUMBER 075AR

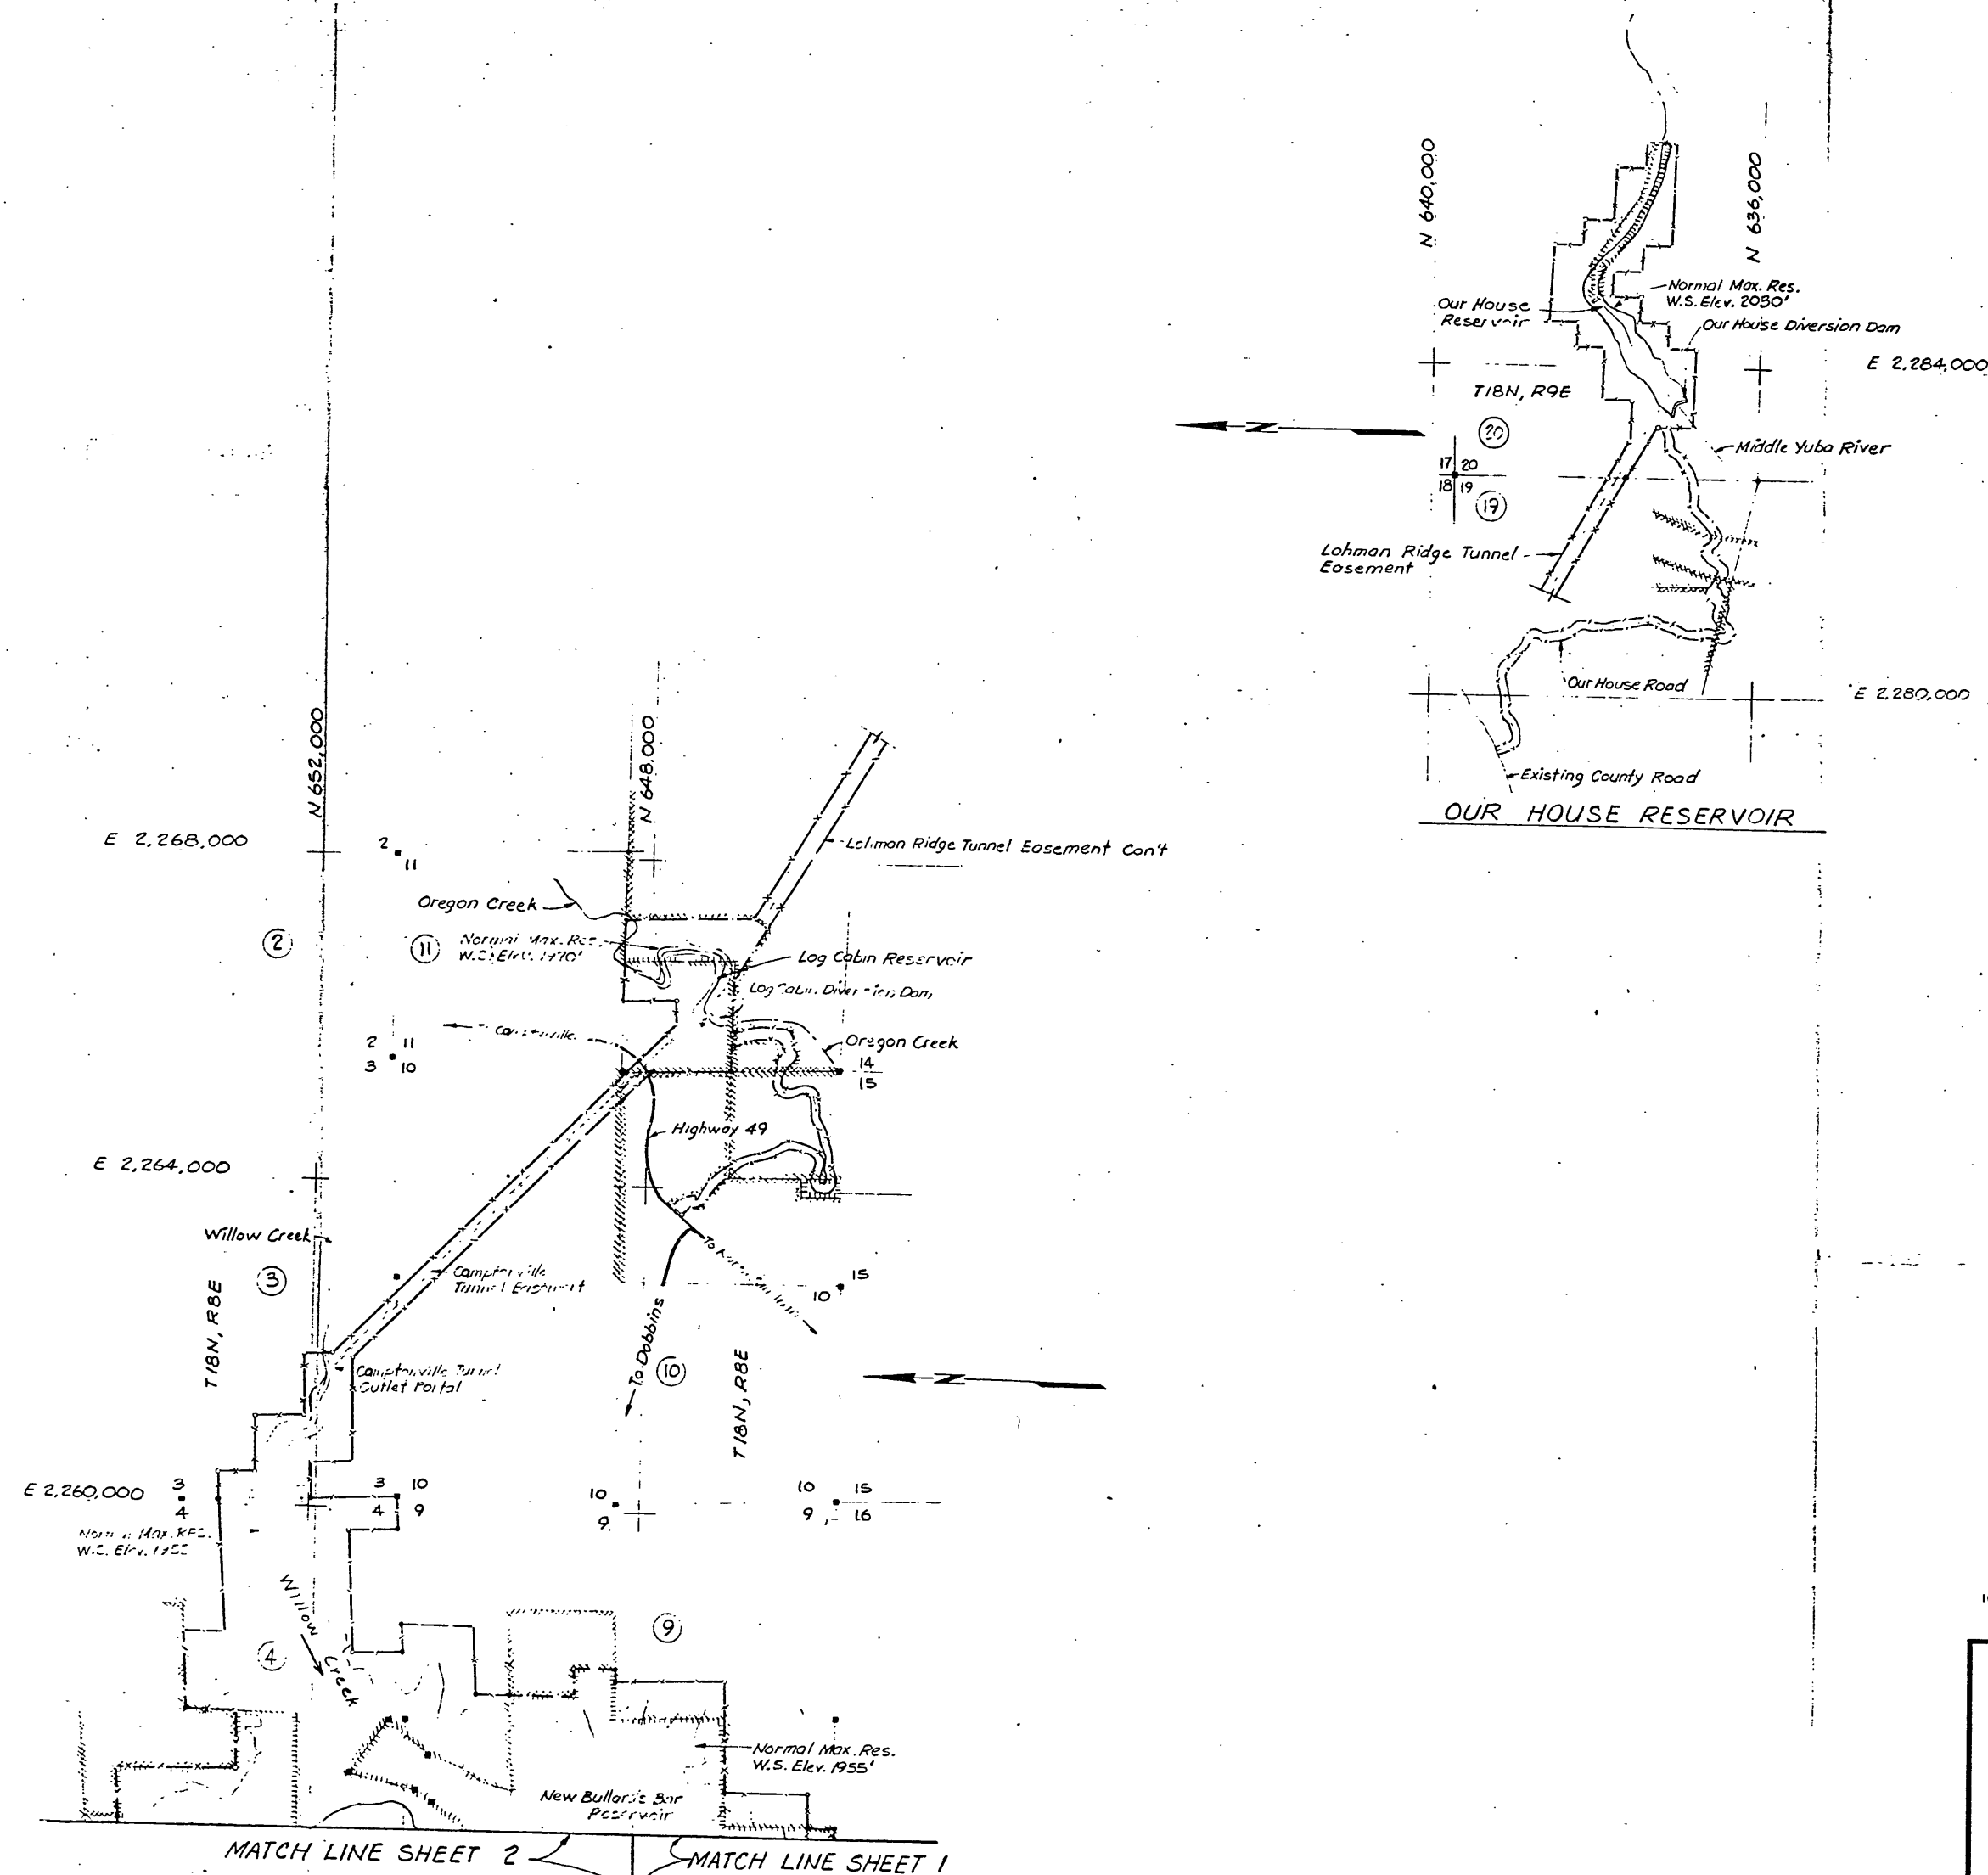

NOTES:
See Exhibit R-1 Sheet 1 for legend and notes.

This drawing is a part of Exhibit R submitted by
the undersigned this 6 day of July 1970

YUBA COUNTY WATER AGENCY

BY: *Robert R. ...*
Chairman, Board of Directors

ATTESTED: *Charles J. ...*
Secretary

SCALE 1" = 1000 FT.
1000 0 1000 2000 3000 4000 5000

YUBA COUNTY WATER AGENCY
YUBA RIVER DEVELOPMENT
PROJECT NUMBER 2246
EXHIBIT R-1 SHEET 3 of 3
NEW BULLARDS BAR PROJECT
RECREATIONAL FACILITIES

INTERNATIONAL ENGINEERING COMPANY, INC.
SAN FRANCISCO, CALIFORNIA
DESIGN ENGINEERS
W. J. ...
REGISTERED CIVIL ENGINEER NO. 10747