


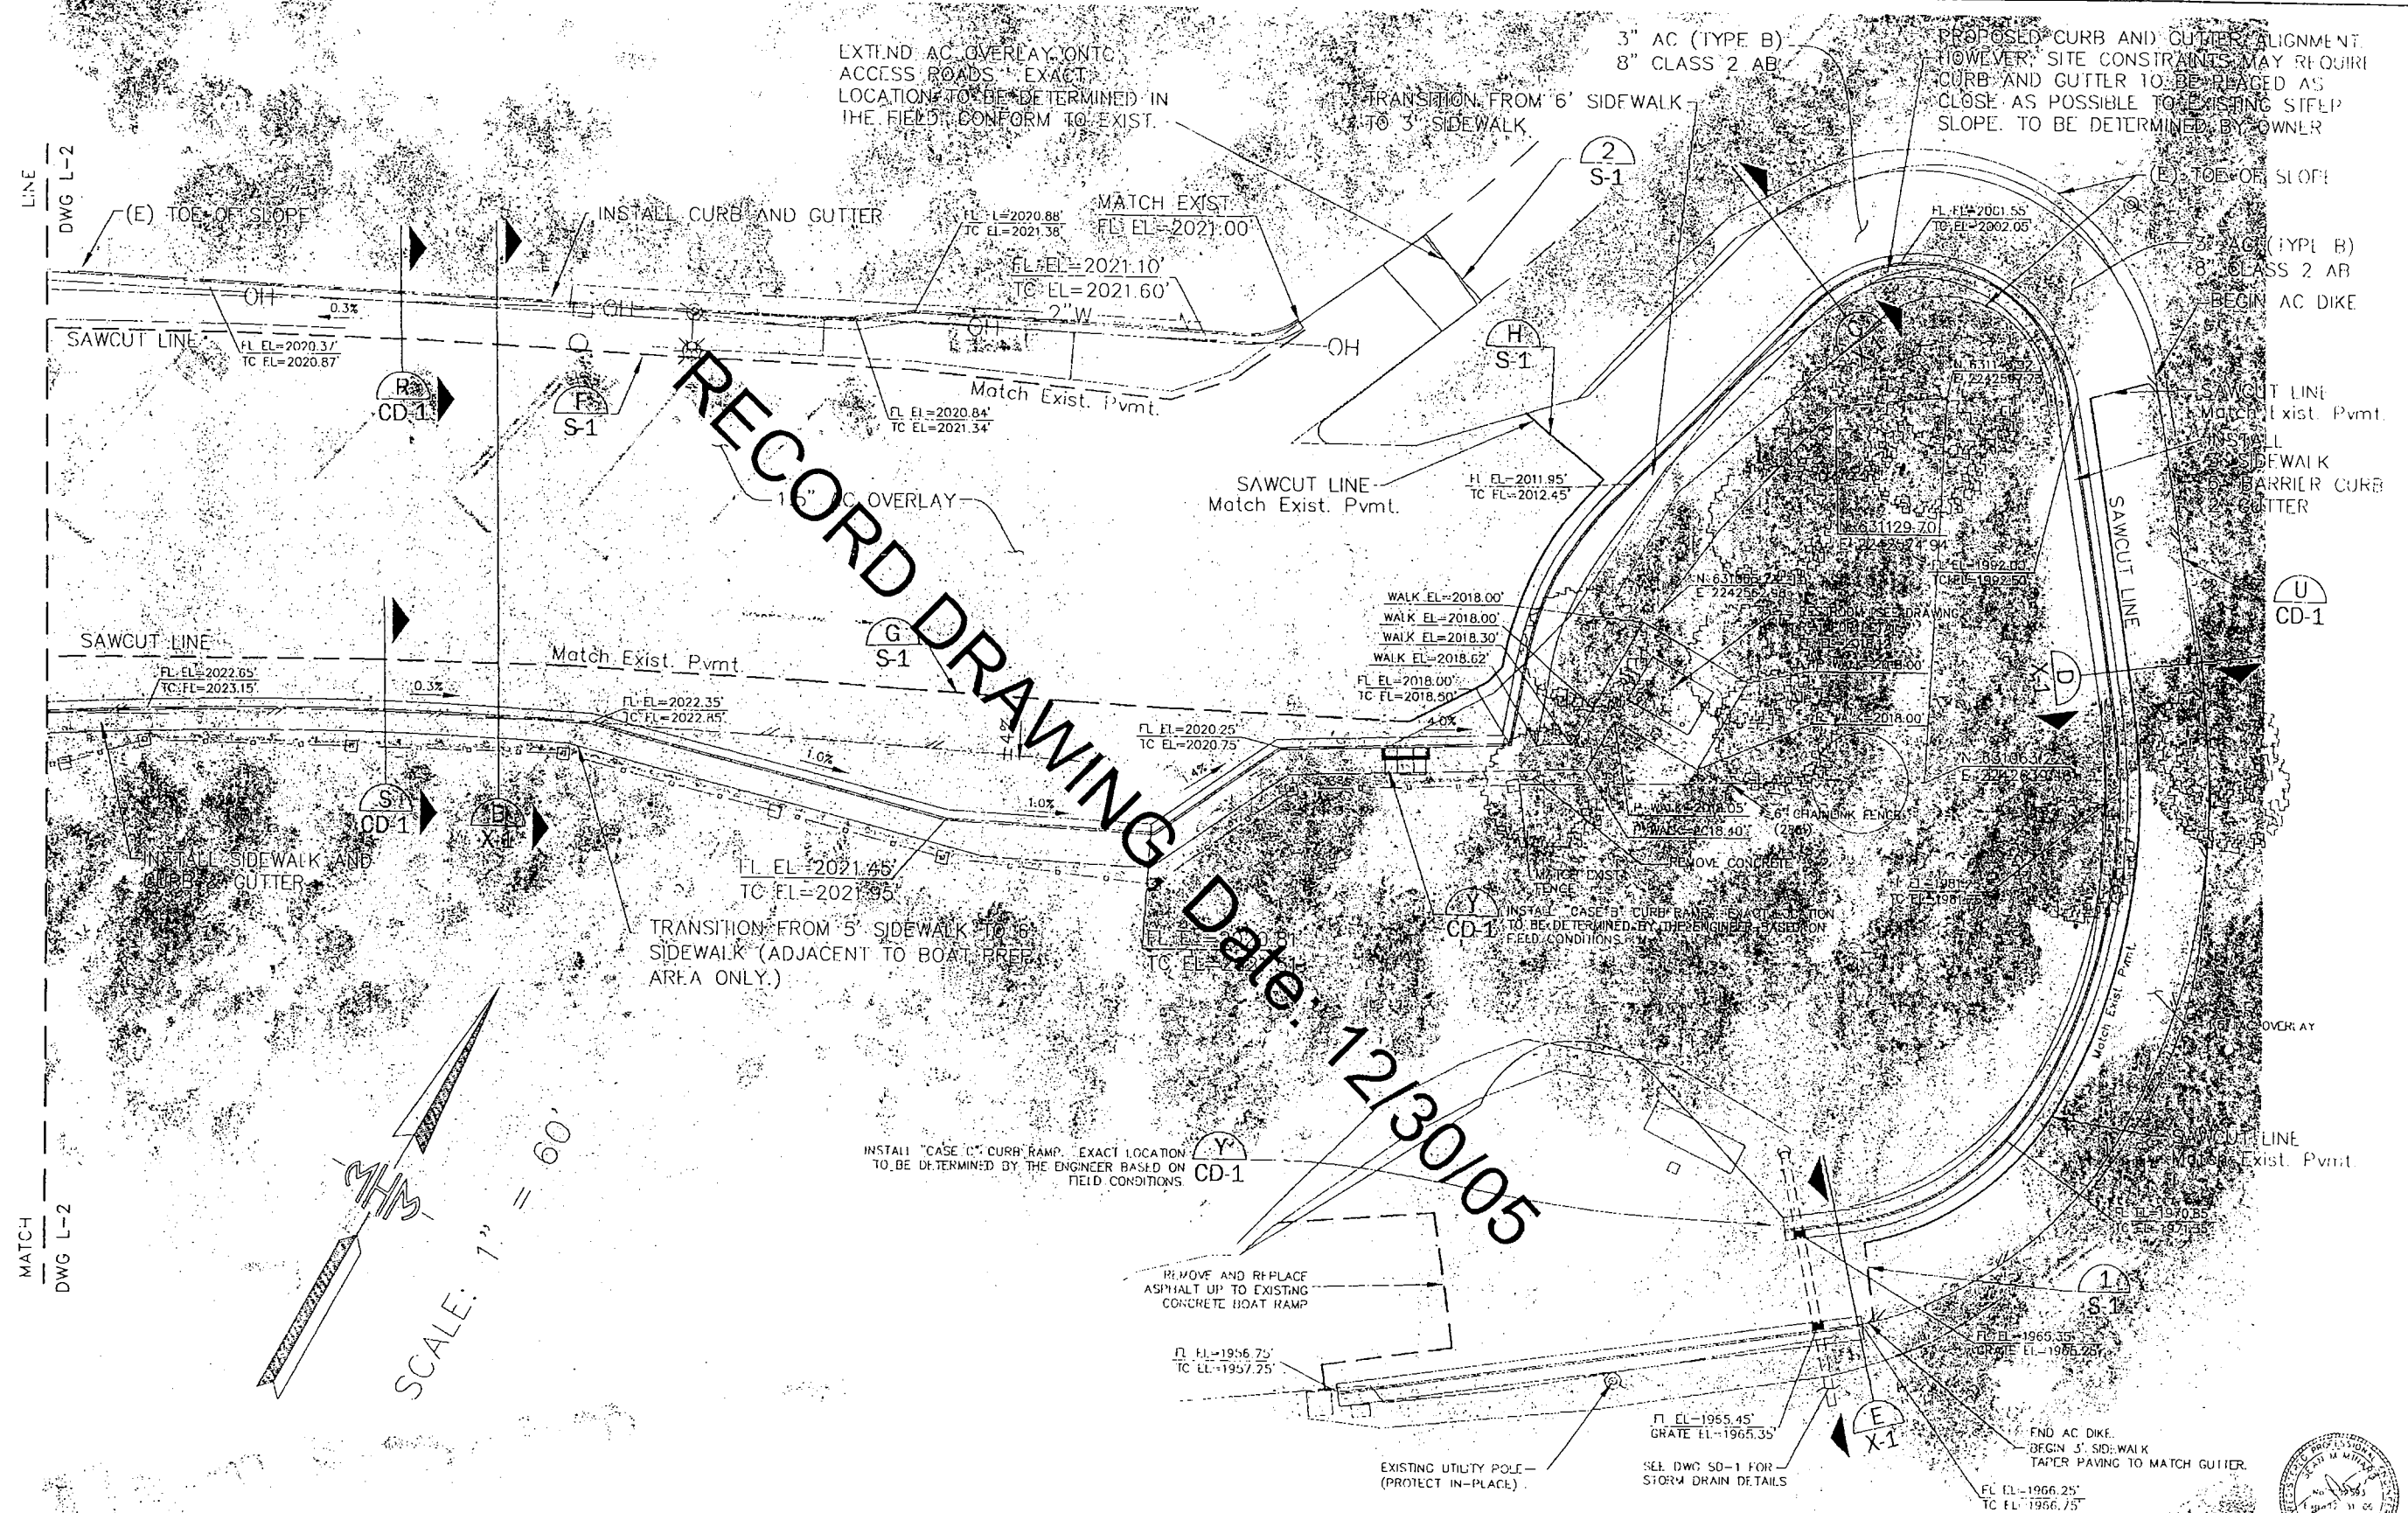

95% DESIGN SUBMITTAL
NOT FOR CONSTRUCTION
B-8 05

REV	DATE	BY	APP'R

DESIGNED BY: K. DOGLIO
DRAWN BY: K. DOGLIO
CHECKED BY: S. WARD
IN CHARGE: J. M. SMITH
DATE: 6-21-04

VERIFY SCALE
BAR IS ONE INCH ON ORIGINAL DRAWING
IF NOT ONE INCH ON THIS SHEET, ADJUST SCALE'S ACCORDINGLY

M.H.M.
M.H.M. INC.
ENGINEERING SURVEYING
523 "J" STREET
MARYSVILLE, CALIF. 95901
Phone: (530) 244-1212 Fax: (530) 244-1213

Y.C.W.A.
YUBA COUNTY WATER AGENCY
COTTAGE CREEK PARKING LOT IMPROVEMENTS

COTTAGE CREEK
LAYOUT

SCALE OF COTTAGE CREEK
DRAWING NO. 13
SHEET 13