


DRAWING NUMBER
K-7-A

DRAWING NUMBER

DRAWING NUMBER

DRAWING NUMBER
K-7-A

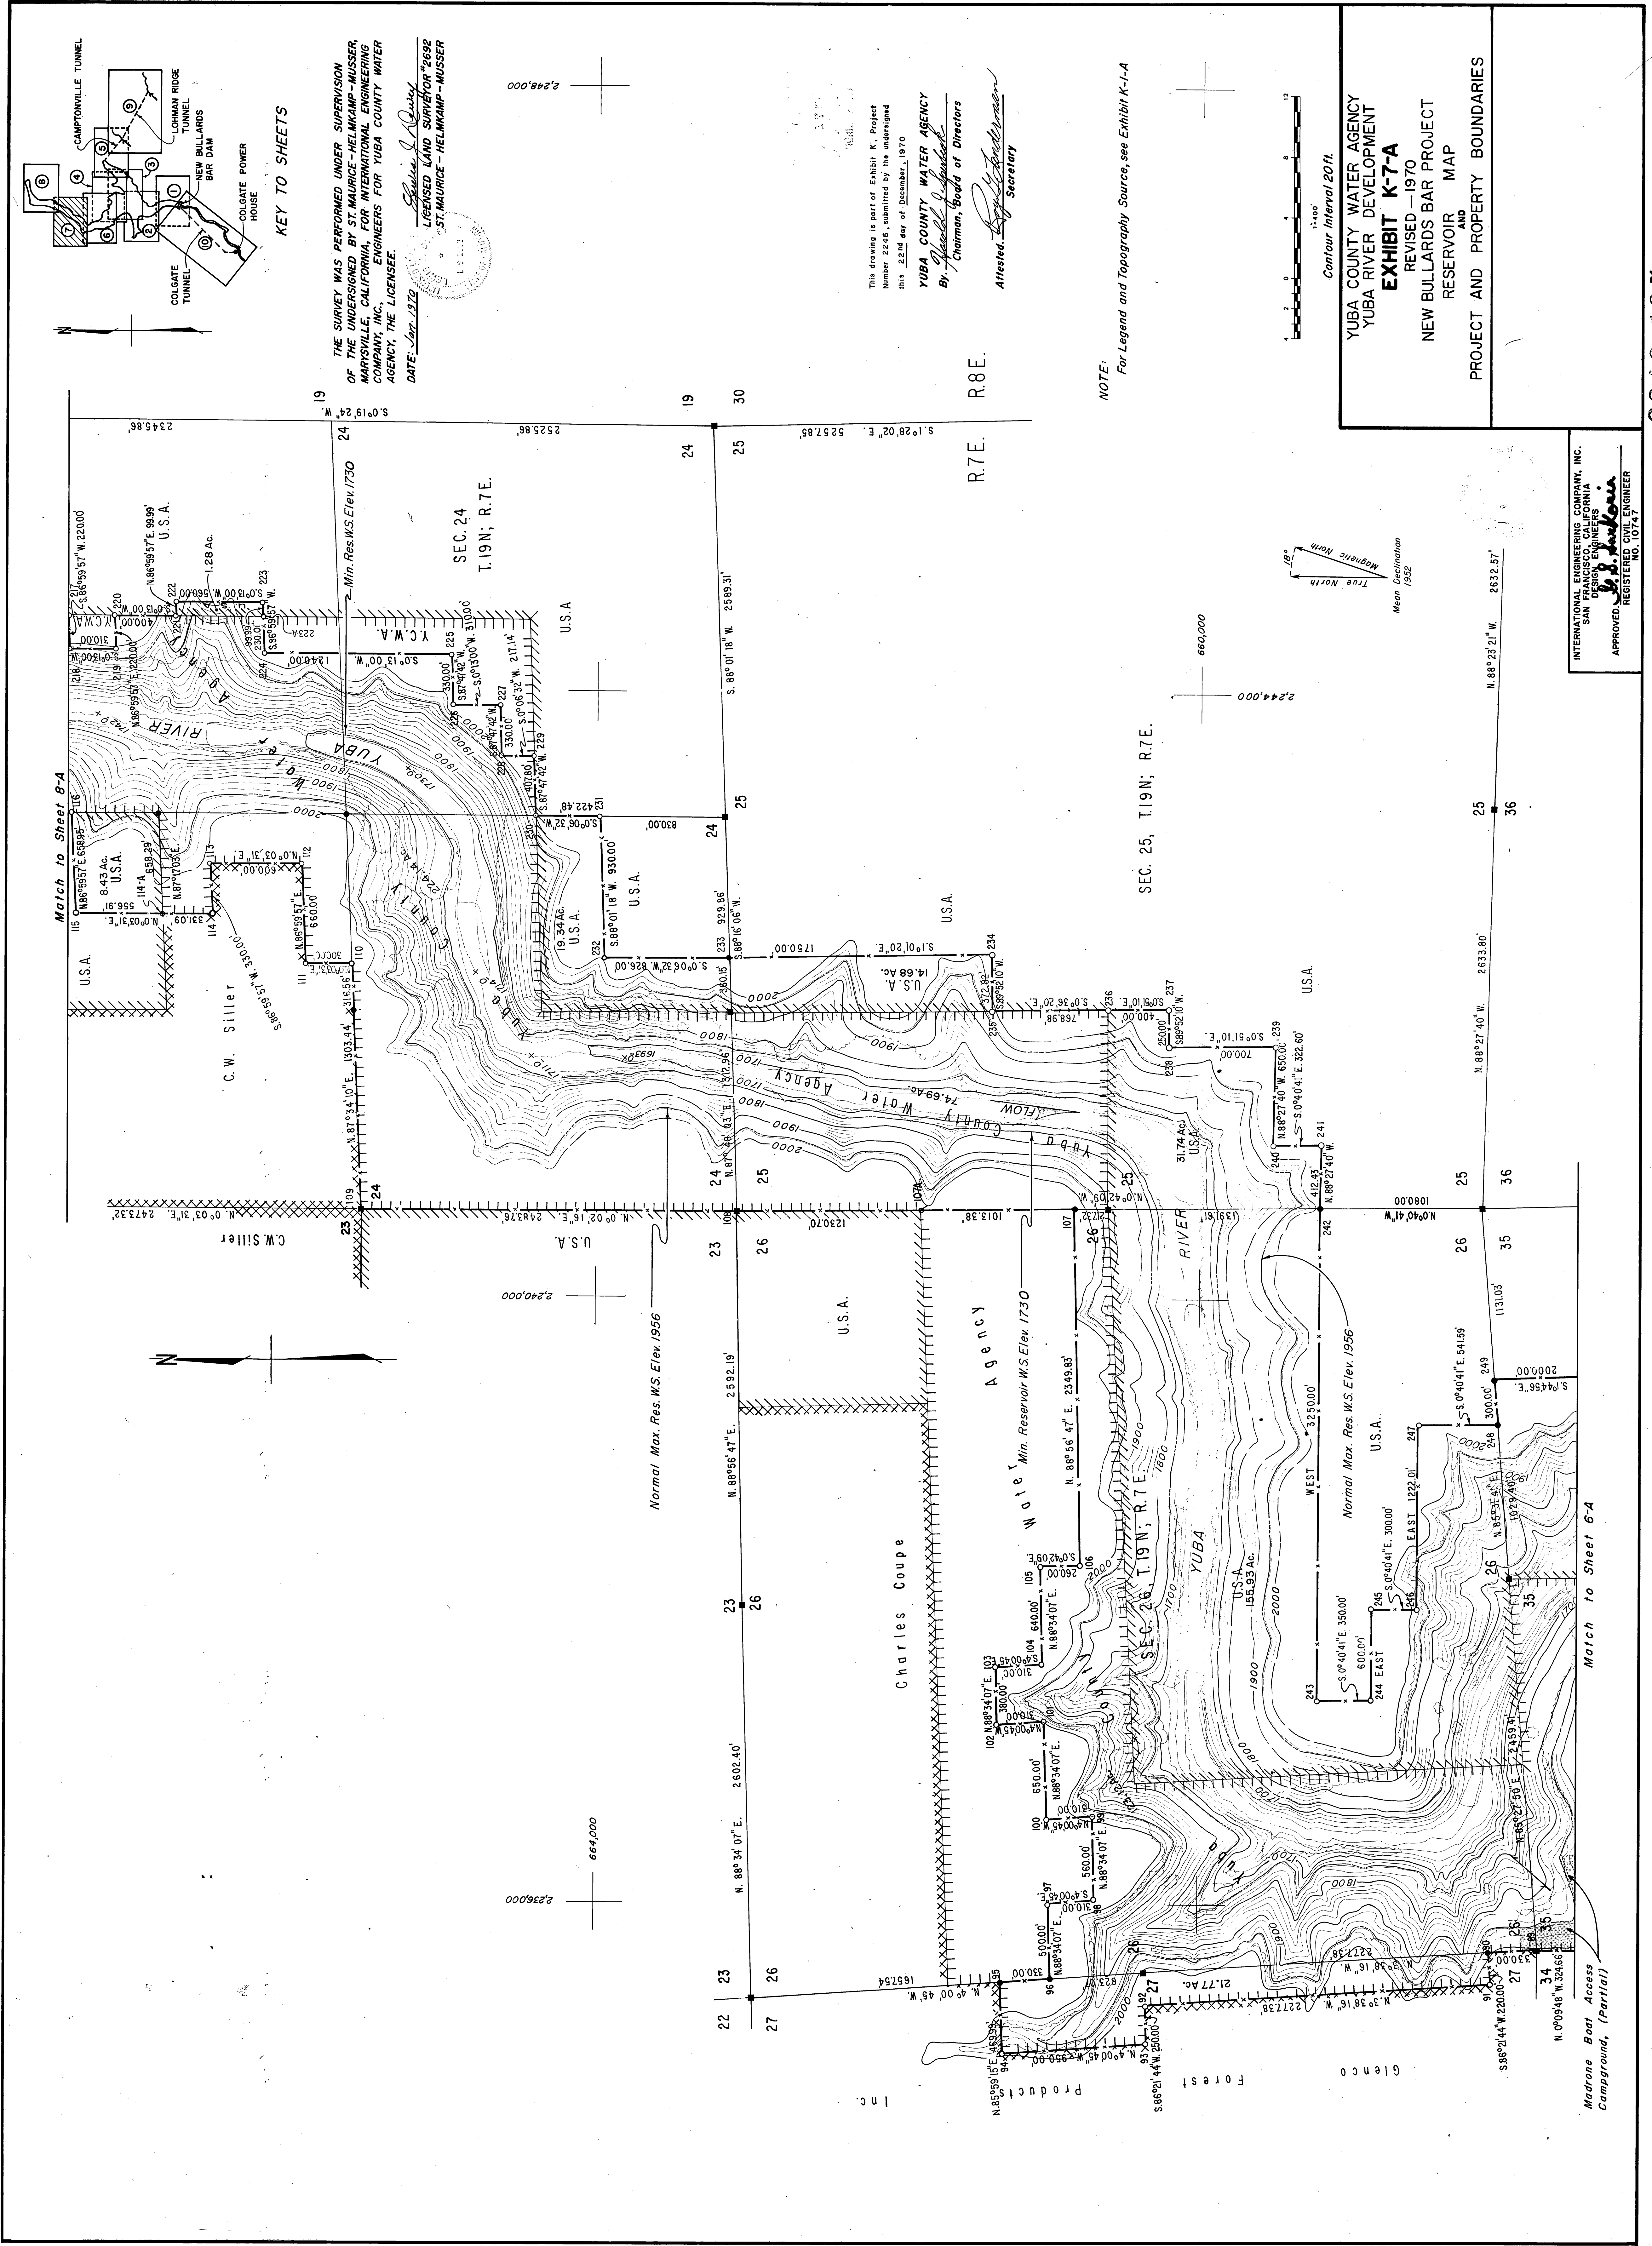

KEY TO SHEETS

THE SURVEY WAS PERFORMED UNDER SUPERVISION OF THE UNDERSIGNED BY ST. MAURICE - HELMKAMP - MUSSER, MARTYSVILLE, CALIFORNIA, FOR INTERNATIONAL ENGINEERING COMPANY, INC., ENGINEERS FOR YUBA COUNTY WATER AGENCY, THE LICENSEE.

DATE: Jan. 1972

St. Maurice - Helmkamp - Musser
LICENSED LAND SURVEYOR #2692
ST. MAURICE - HELMKAMP - MUSSER

This drawing is part of Exhibit K, Project Number 2246, submitted by the undersigned this 22nd day of December, 1970

YUBA COUNTY WATER AGENCY
By: *Richard J. Spalding*
Chairman, Board of Directors

Attested: *Robert J. Anderson*
Secretary

NOTE:
For Legend and Topography Source, see Exhibit K-1-A

YUBA COUNTY WATER AGENCY
YUBA RIVER DEVELOPMENT
EXHIBIT K-7-A
REVISED - 1970
NEW BULLARDS BAR PROJECT
RESERVOIR MAP
AND
PROJECT AND PROPERTY BOUNDARIES

INTERNATIONAL ENGINEERING COMPANY, INC.
SAN FRANCISCO, CALIFORNIA
DESIGN ENGINEERS
St. Maurice - Helmkamp - Musser
APPROVED, REGISTERED CIVIL ENGINEER
NO. 10747

2246-135