


DRAWING NUMBER
K-10-A

DRAWING NUMBER




DRAWING NUMBER

DRAWING NUMBER
K-10-A

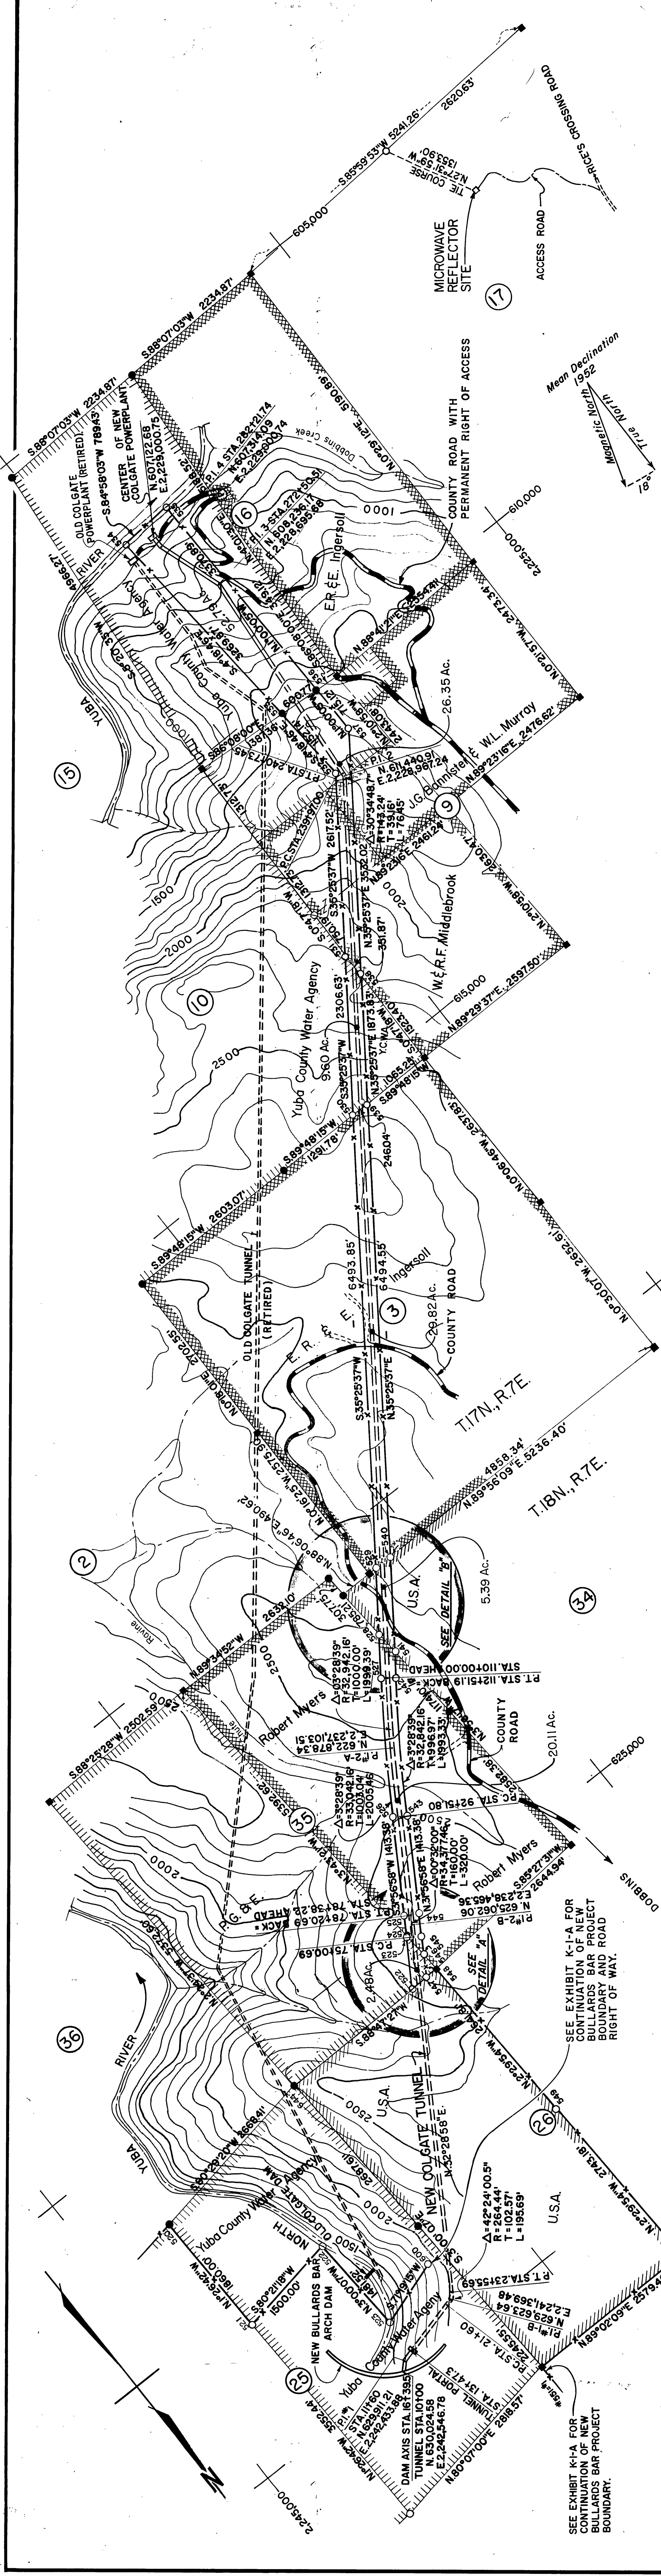


PLAN
SCALE: 1"=1000'
Contour Interval 100 ft.

NOTE: ALL TOPOGRAPHIC INFORMATION ON THIS MAP WAS OBTAINED FROM THE YUBA COUNTY WATER AGENCY MAP EXHIBIT K-10, PREPARED BY INTERNATIONAL ENGINEERING COMPANY, INC.

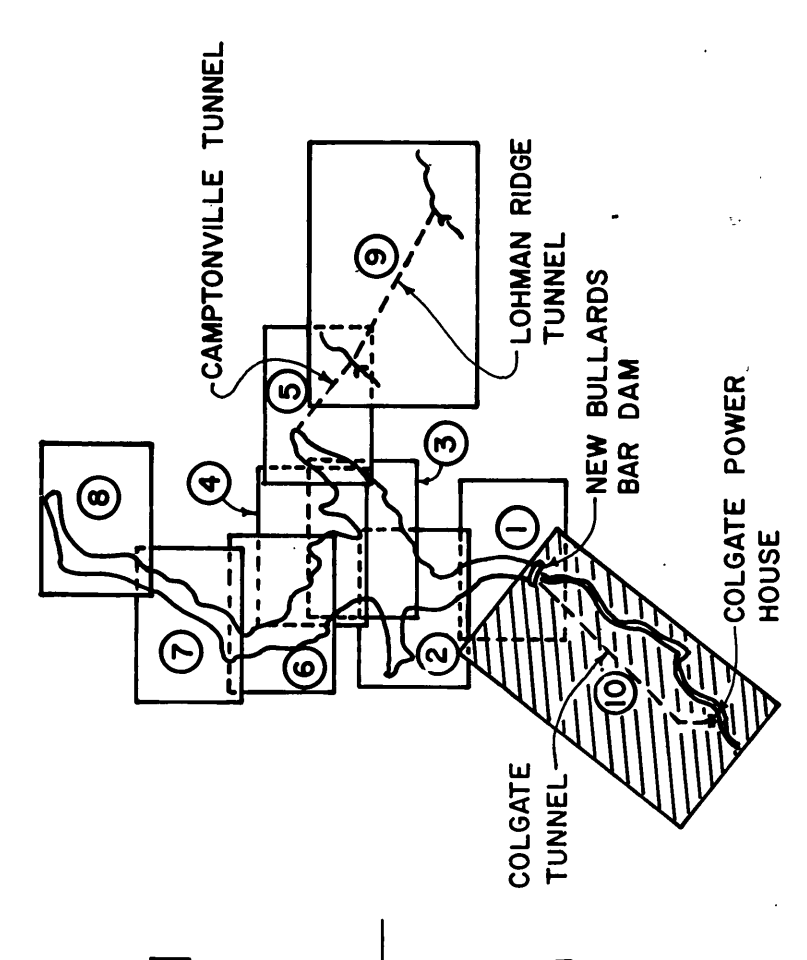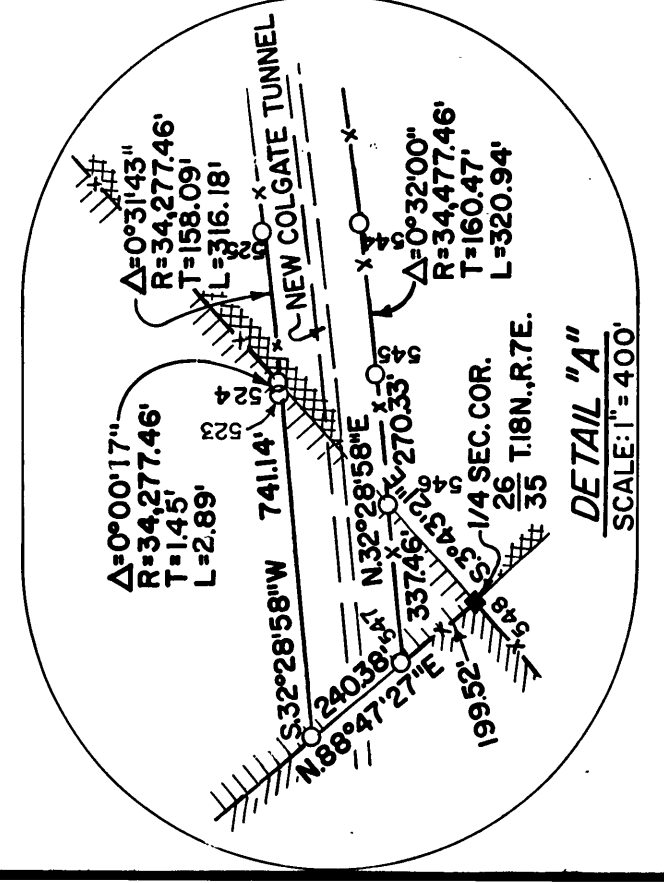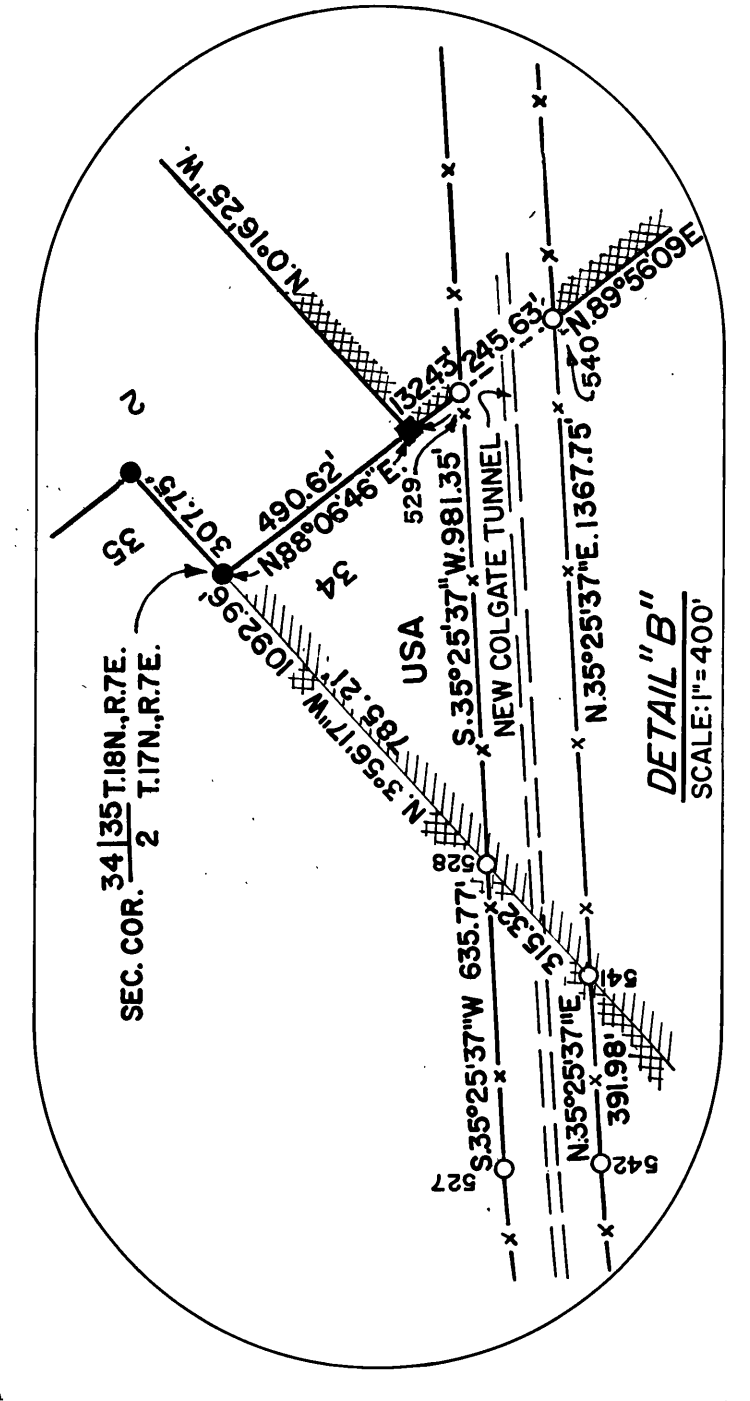

KEY TO SHEETS

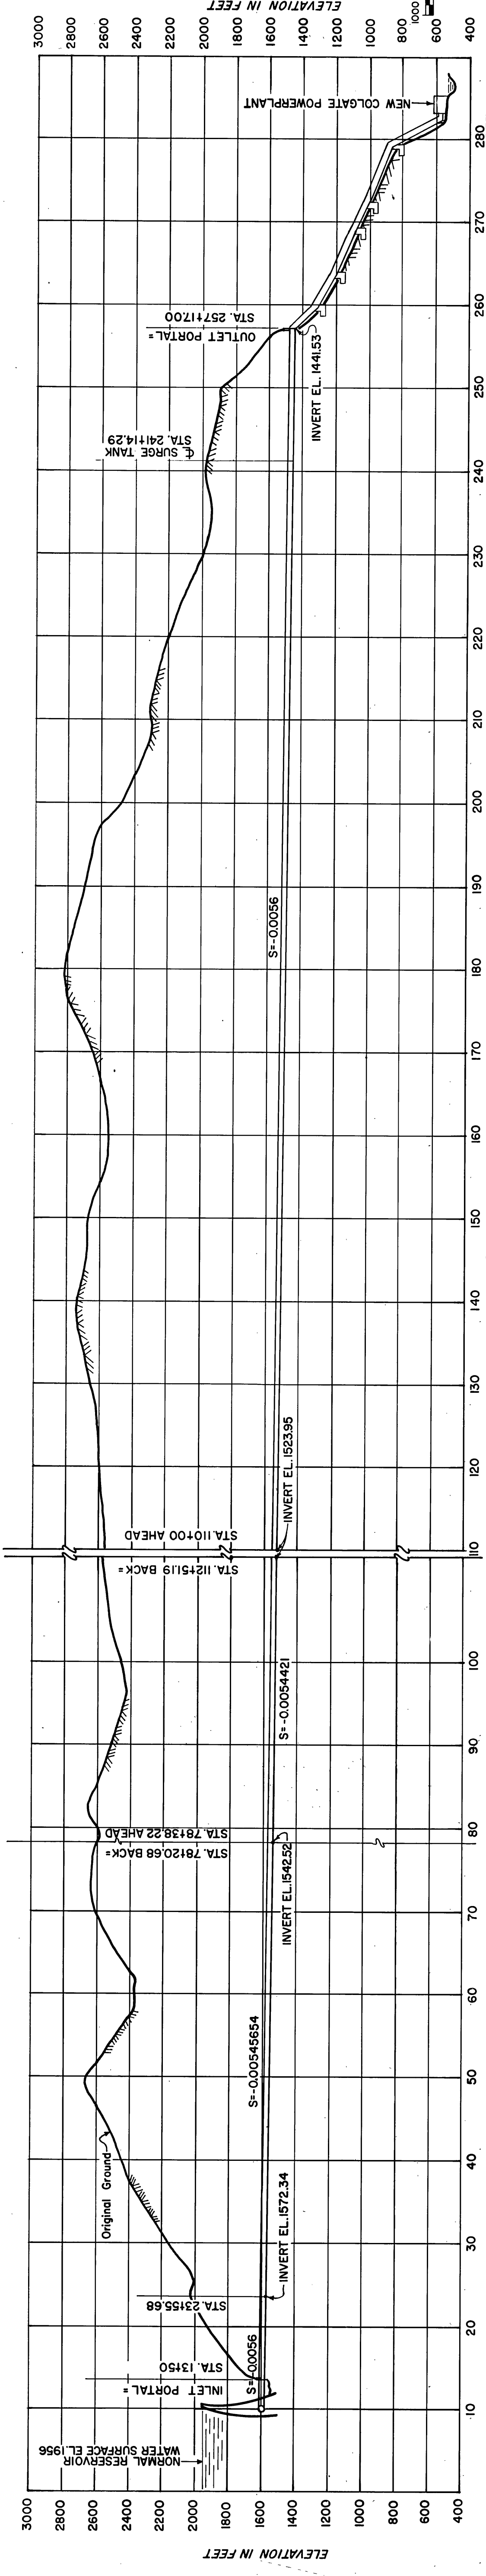


LONGITUDINAL PROFILE
SCALE: HORIZ. 1"=1000'
VERT. 1"=500'


This drawing is part of Exhibit K, Project Number 2246, submitted by the undersigned this 22nd day of December, 1970.

YUBA COUNTY WATER AGENCY
By: *Charles J. Helmkamp*
Chairman, Board of Directors

Approved: *W. S. Jackson*
Secretary

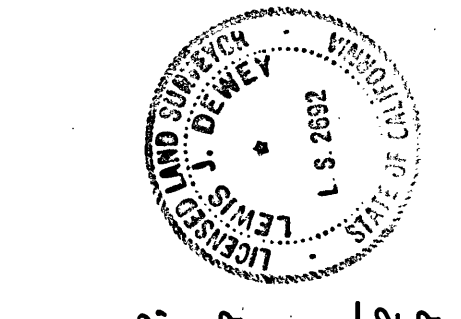

THE SURVEY WAS PERFORMED UNDER SUPERVISION OF THE UNDERSIGNED BY ST. MAURICE - HELMKAMP - MUSSER, MARYSVILLE, CALIFORNIA, FOR INTERNATIONAL ENGINEERING COMPANY, INC., ENGINEERS FOR YUBA COUNTY WATER AGENCY, THE LICENSEE.
DATE: Jan. 1970
St. Maurice - Helmkamp - Musser
LICENSED LAND SURVEYOR 2692
ST. MAURICE - HELMKAMP - MUSSER

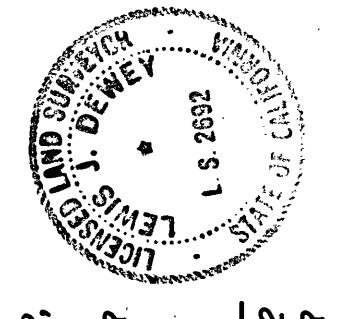

YUBA COUNTY WATER AGENCY
YUBA RIVER DEVELOPMENT
EXHIBIT K-10-A
REVISED - 1970
NEW COLGATE PROJECT MAP
AND
PROJECT AND PROPERTY BOUNDARIES