

DRAWING NUMBER

DRAWING NUMBER

DRAWING NUMBER

DRAWING NUMBER

Exhibit R-2


2 of 2

PLAN HOLD CORPORATION • IRVINE, CALIFORNIA
REORDER BY NUMBER 075AR

PLAN HOLD CORPORATION • IRVINE, CALIFORNIA
REORDER BY NUMBER 075AR

PLAN HOLD CORPORATION • IRVINE, CALIFORNIA
REORDER BY NUMBER 075AR

PLAN HOLD CORPORATION • IRVINE, CALIFORNIA
REORDER BY NUMBER 075AR

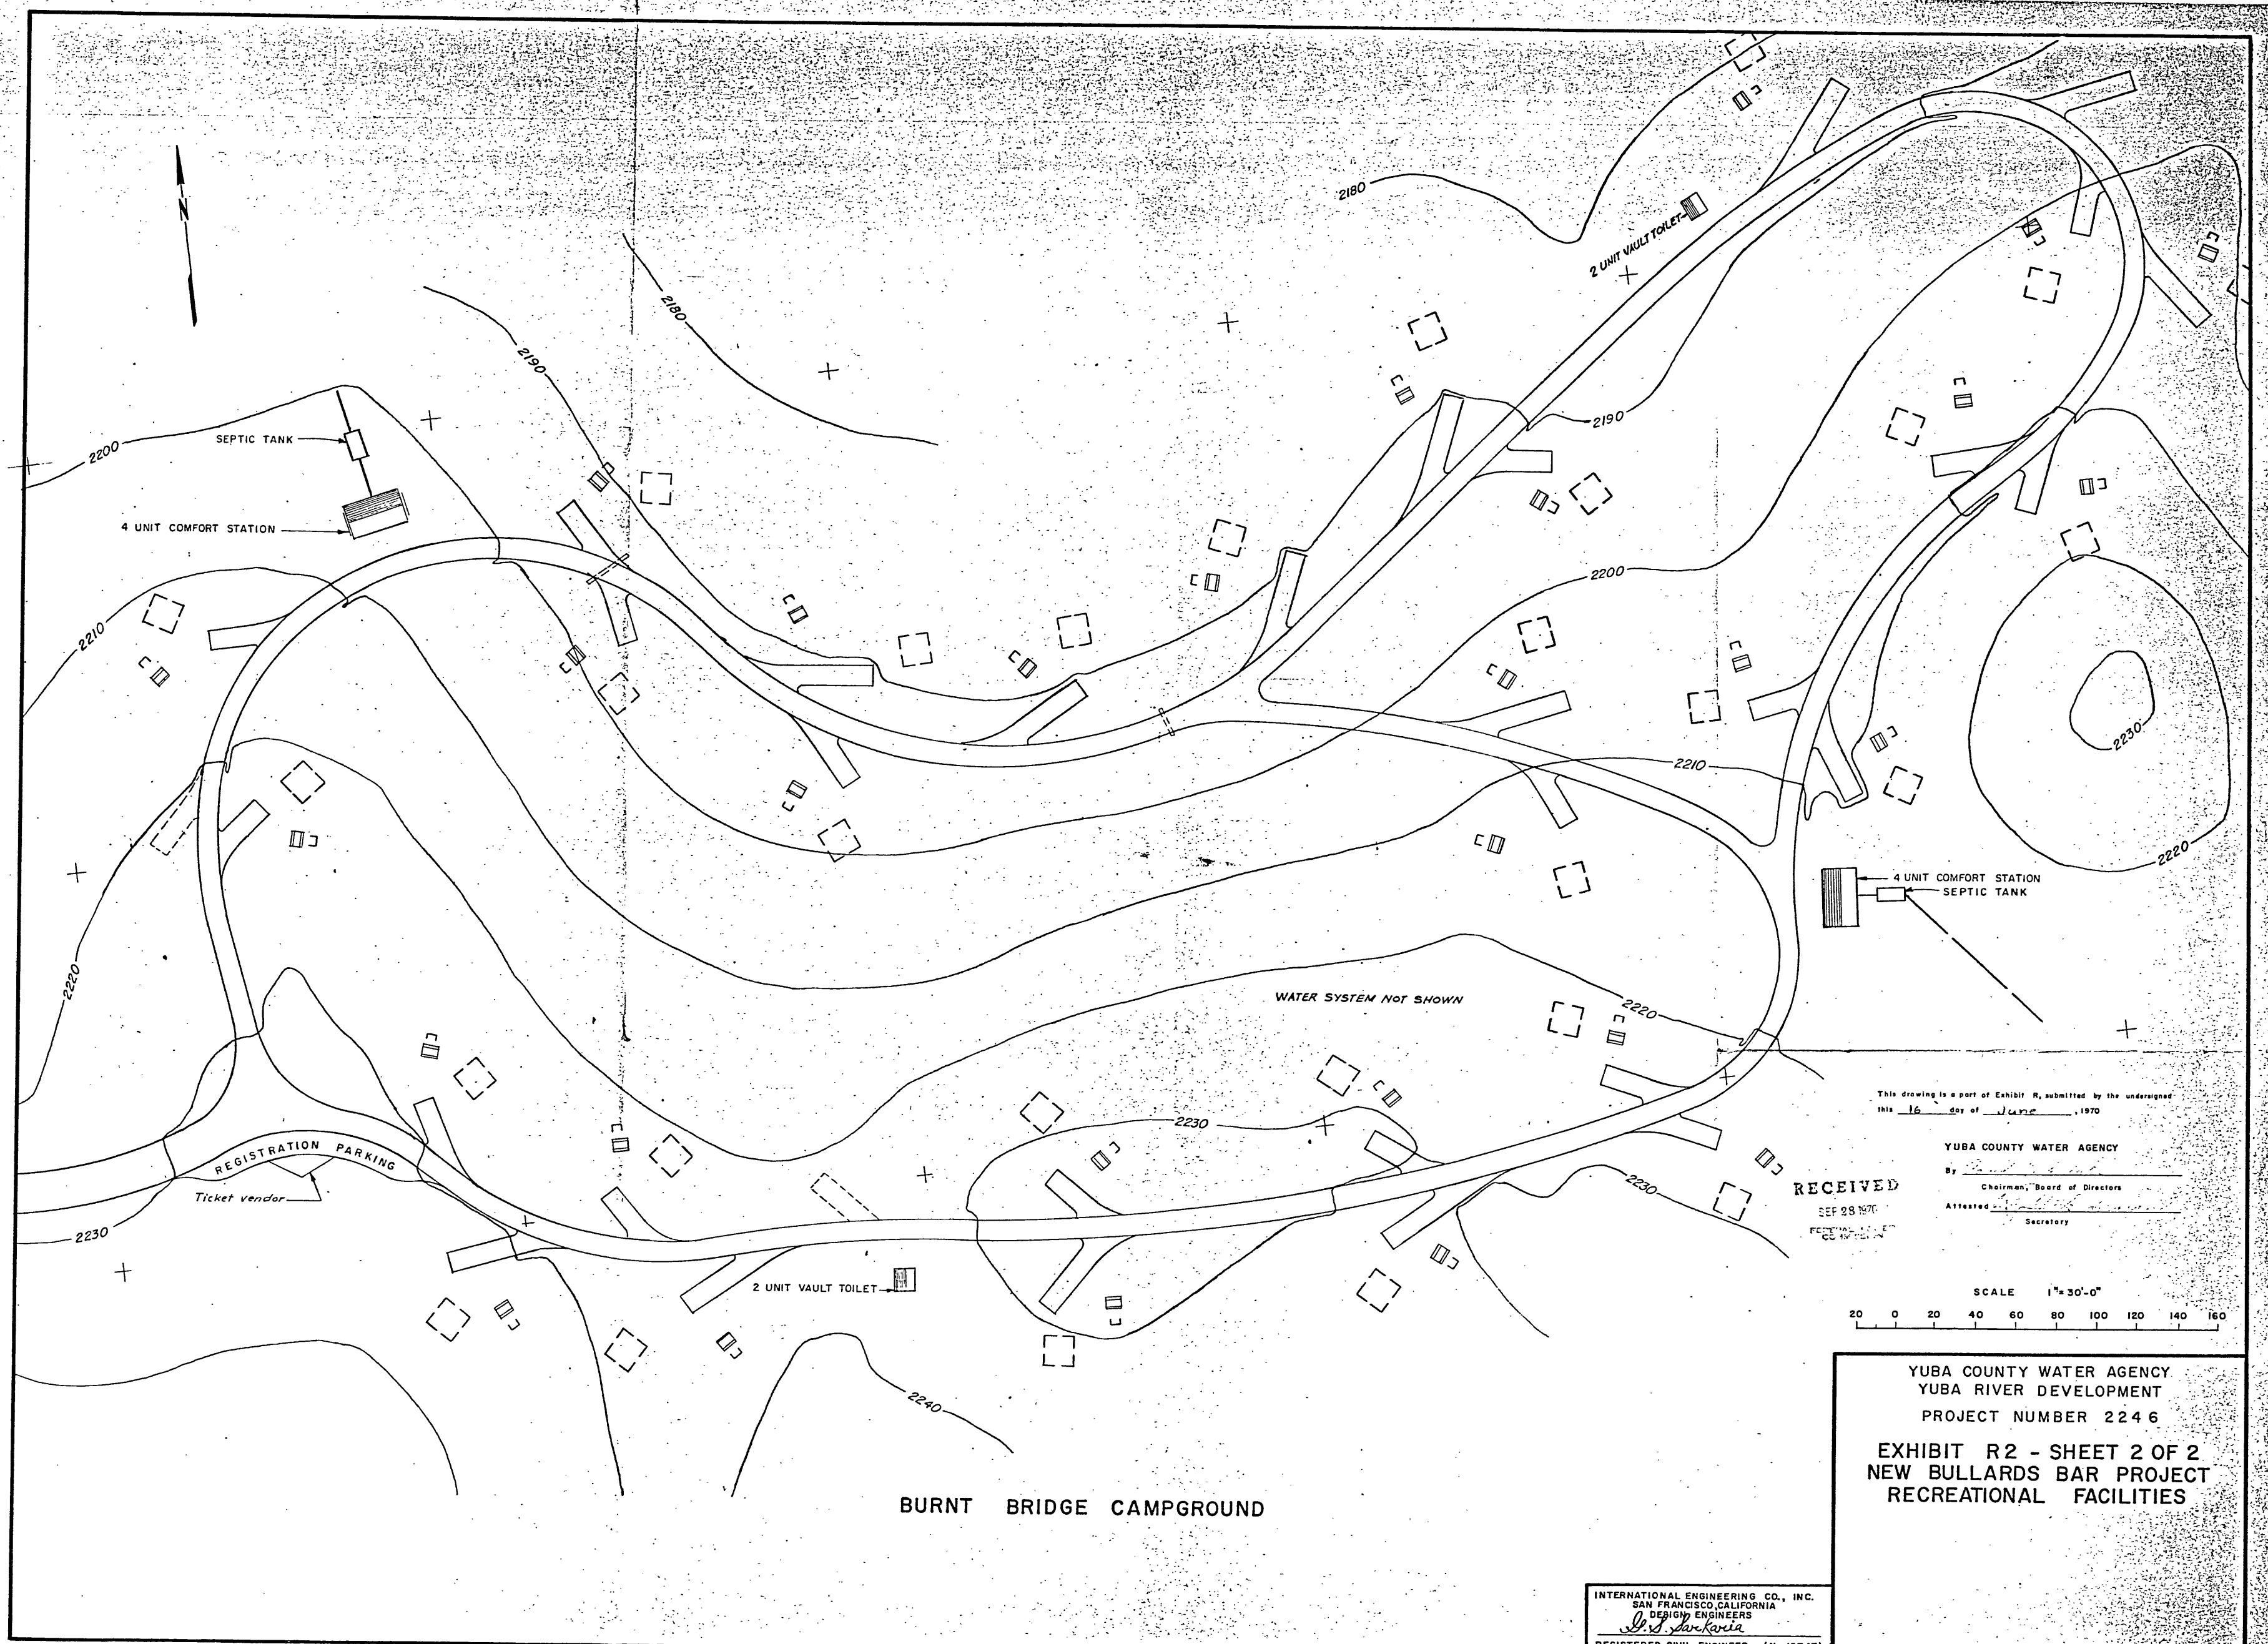

This drawing is a part of Exhibit R, submitted by the undersigned
this 16 day of June, 1970

YUBA COUNTY WATER AGENCY

By Chairman, Board of Directors

Attested Secretary

RECEIVED
SEP 28 1970
FEDERAL BUREAU OF INVESTIGATION

SCALE 1"=30'-0"
20 0 20 40 60 80 100 120 140 160

YUBA COUNTY WATER AGENCY
YUBA RIVER DEVELOPMENT
PROJECT NUMBER 2246
EXHIBIT R2 - SHEET 2 OF 2
NEW BULLARDS BAR PROJECT
RECREATIONAL FACILITIES

INTERNATIONAL ENGINEERING CO., INC.
SAN FRANCISCO, CALIFORNIA
DESIGN ENGINEERS
J. J. Barlow
REGISTERED CIVIL ENGINEER (No. 10747)

2246 119