


REMOVE TO EXPOSE ADHESIVE
REMOVE TO EXPOSE ADHESIVE
REMOVE TO EXPOSE ADHESIVE
REMOVE TO EXPOSE ADHESIVE
REMOVE TO EXPOSE ADHESIVE
REMOVE TO EXPOSE ADHESIVE

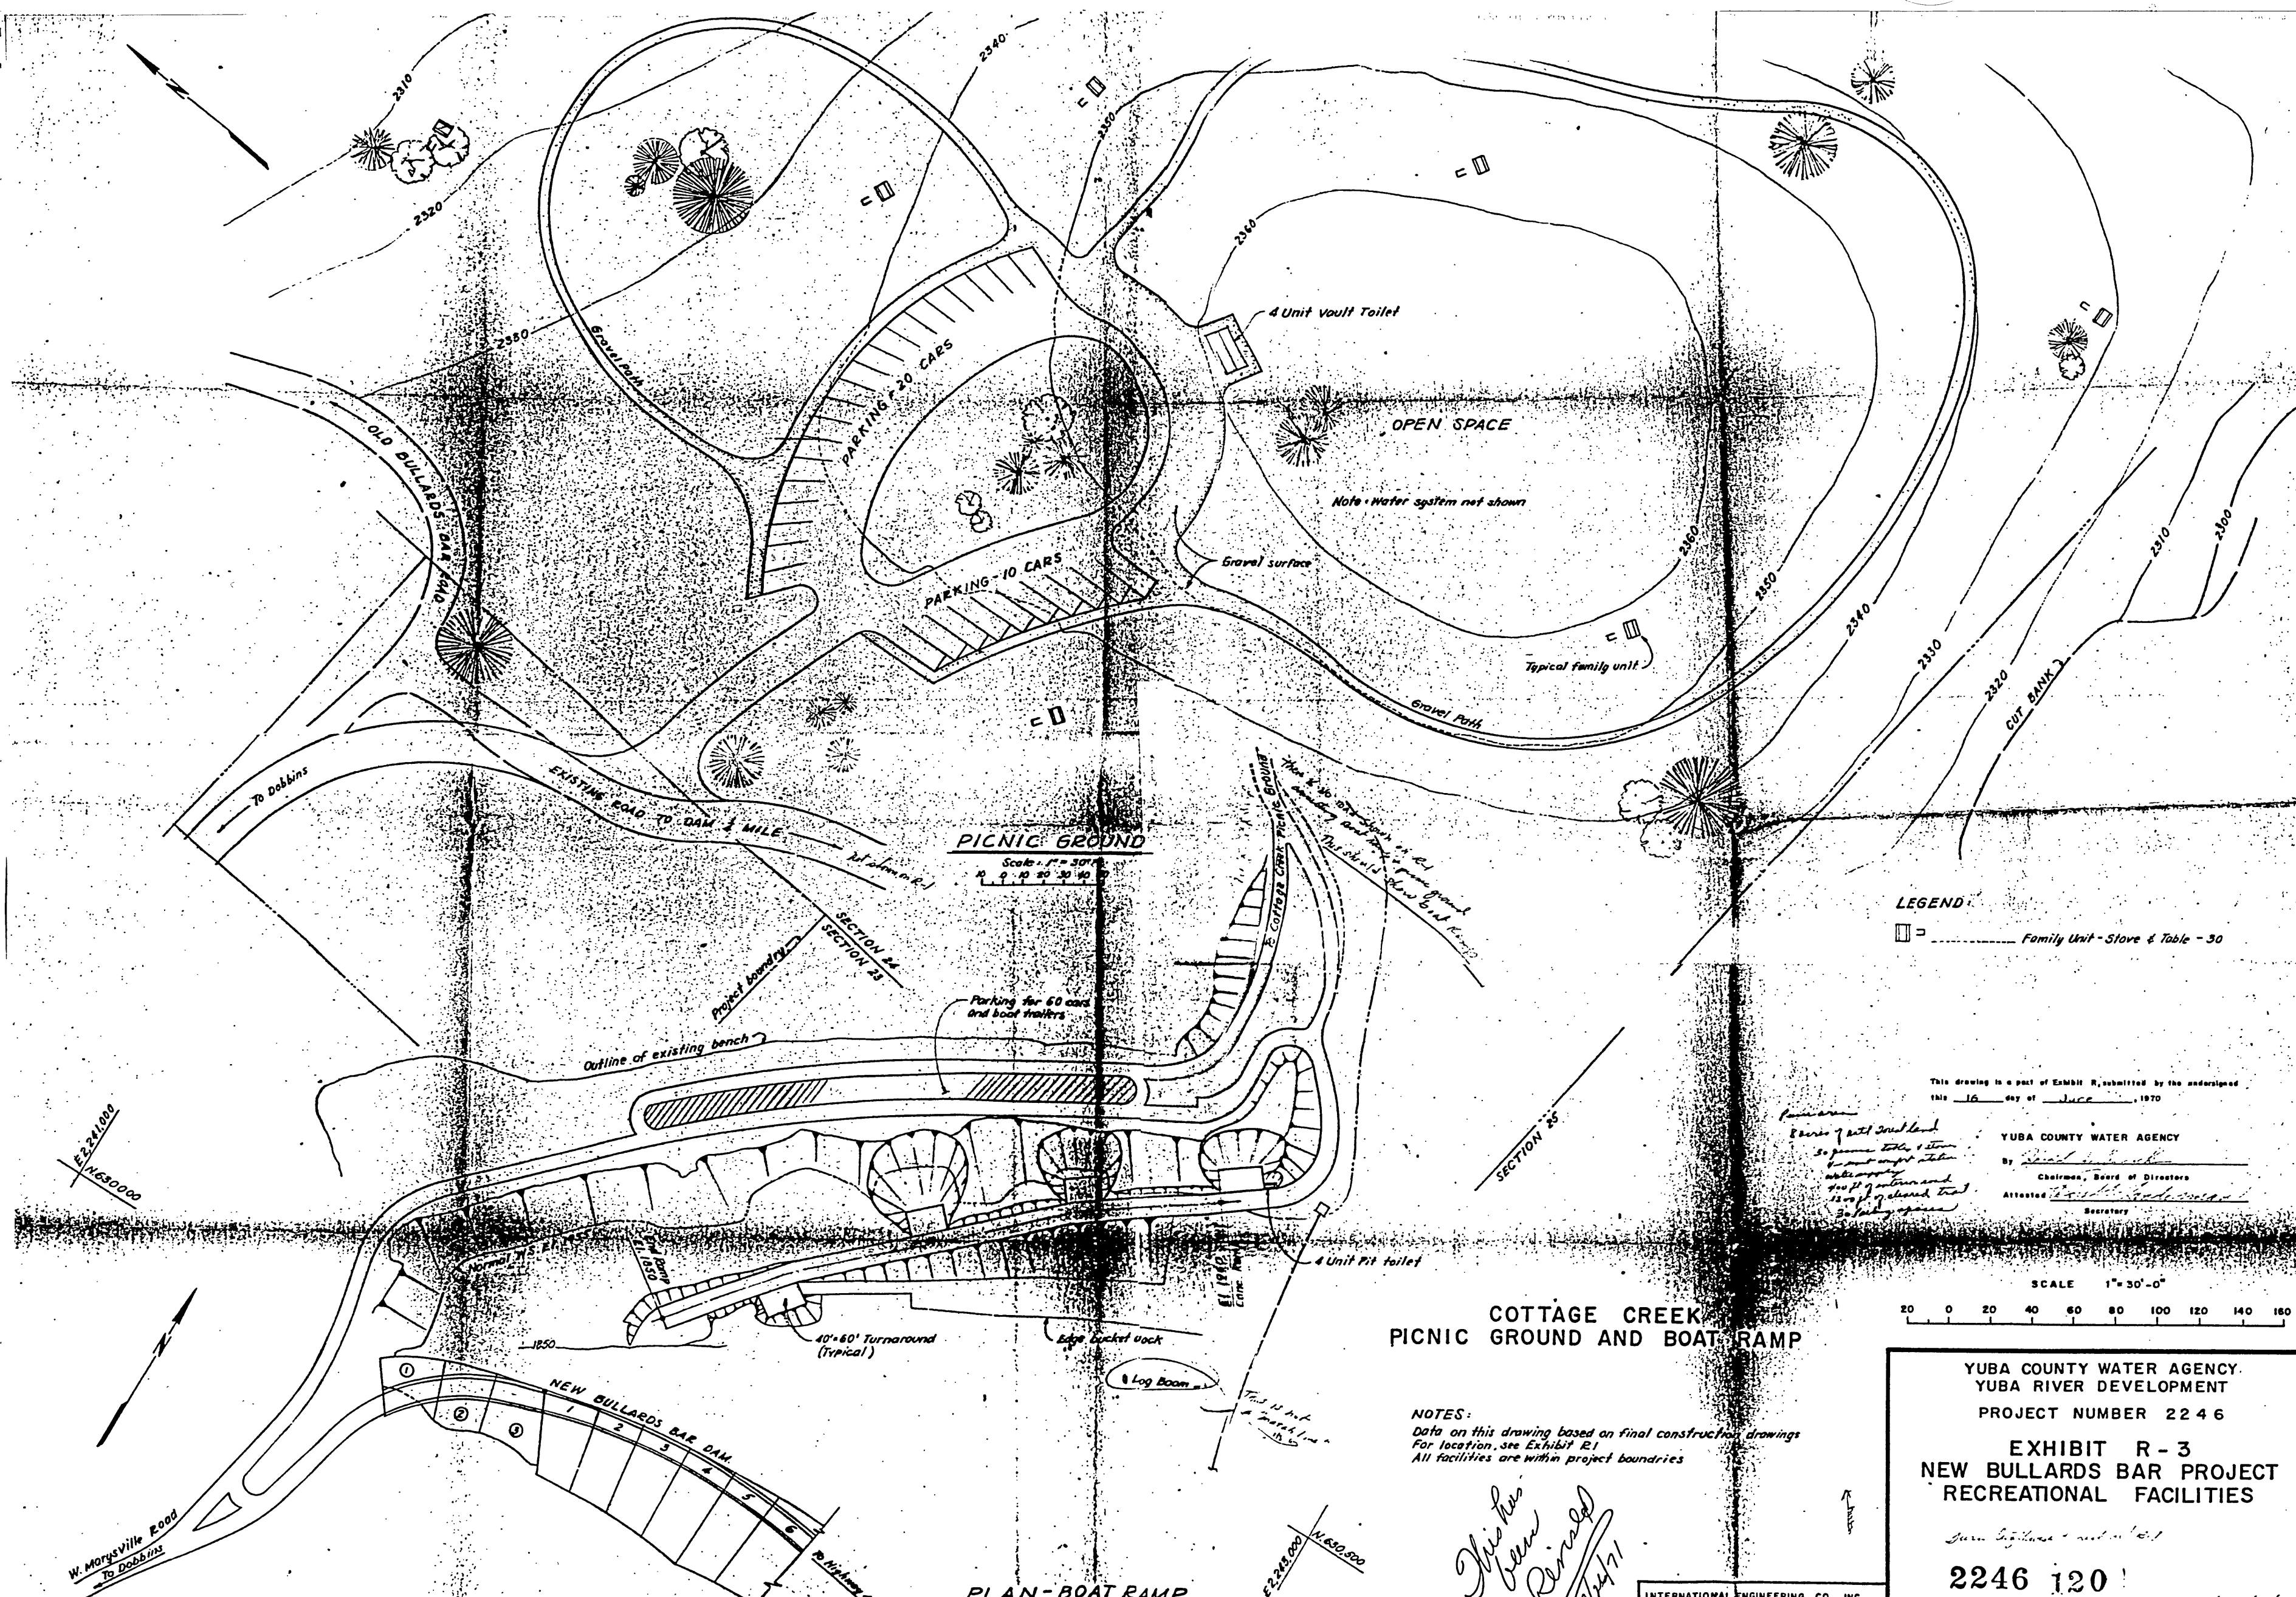

LEGEND:
Family Unit - Stove & Table - 30

This drawing is a part of Exhibit R, submitted by the undersigned
this 16 day of June, 1970

YUBA COUNTY WATER AGENCY
By Chairman, Board of Directors
Attested Secretary

SCALE 1" = 30'-0"
20 0 20 40 60 80 100 120 140 160

COTTAGE CREEK
PICNIC GROUND AND BOAT RAMP

NOTES:
Data on this drawing based on final construction drawings
for location, see Exhibit R1
All facilities are within project boundaries

*This has been
Reviewed
1/1/71*

INTERNATIONAL ENGINEERING CO., INC.
SAN FRANCISCO, CALIFORNIA
DESIGN ENGINEERS

YUBA COUNTY WATER AGENCY
YUBA RIVER DEVELOPMENT
PROJECT NUMBER 2246

EXHIBIT R-3
NEW BULLARDS BAR PROJECT
RECREATIONAL FACILITIES

2246 120