


REMOVE TO EXPOSE ADHESIVE
REMOVE TO EXPOSE ADHESIVE
REMOVE TO EXPOSE ADHESIVE
REMOVE TO EXPOSE ADHESIVE

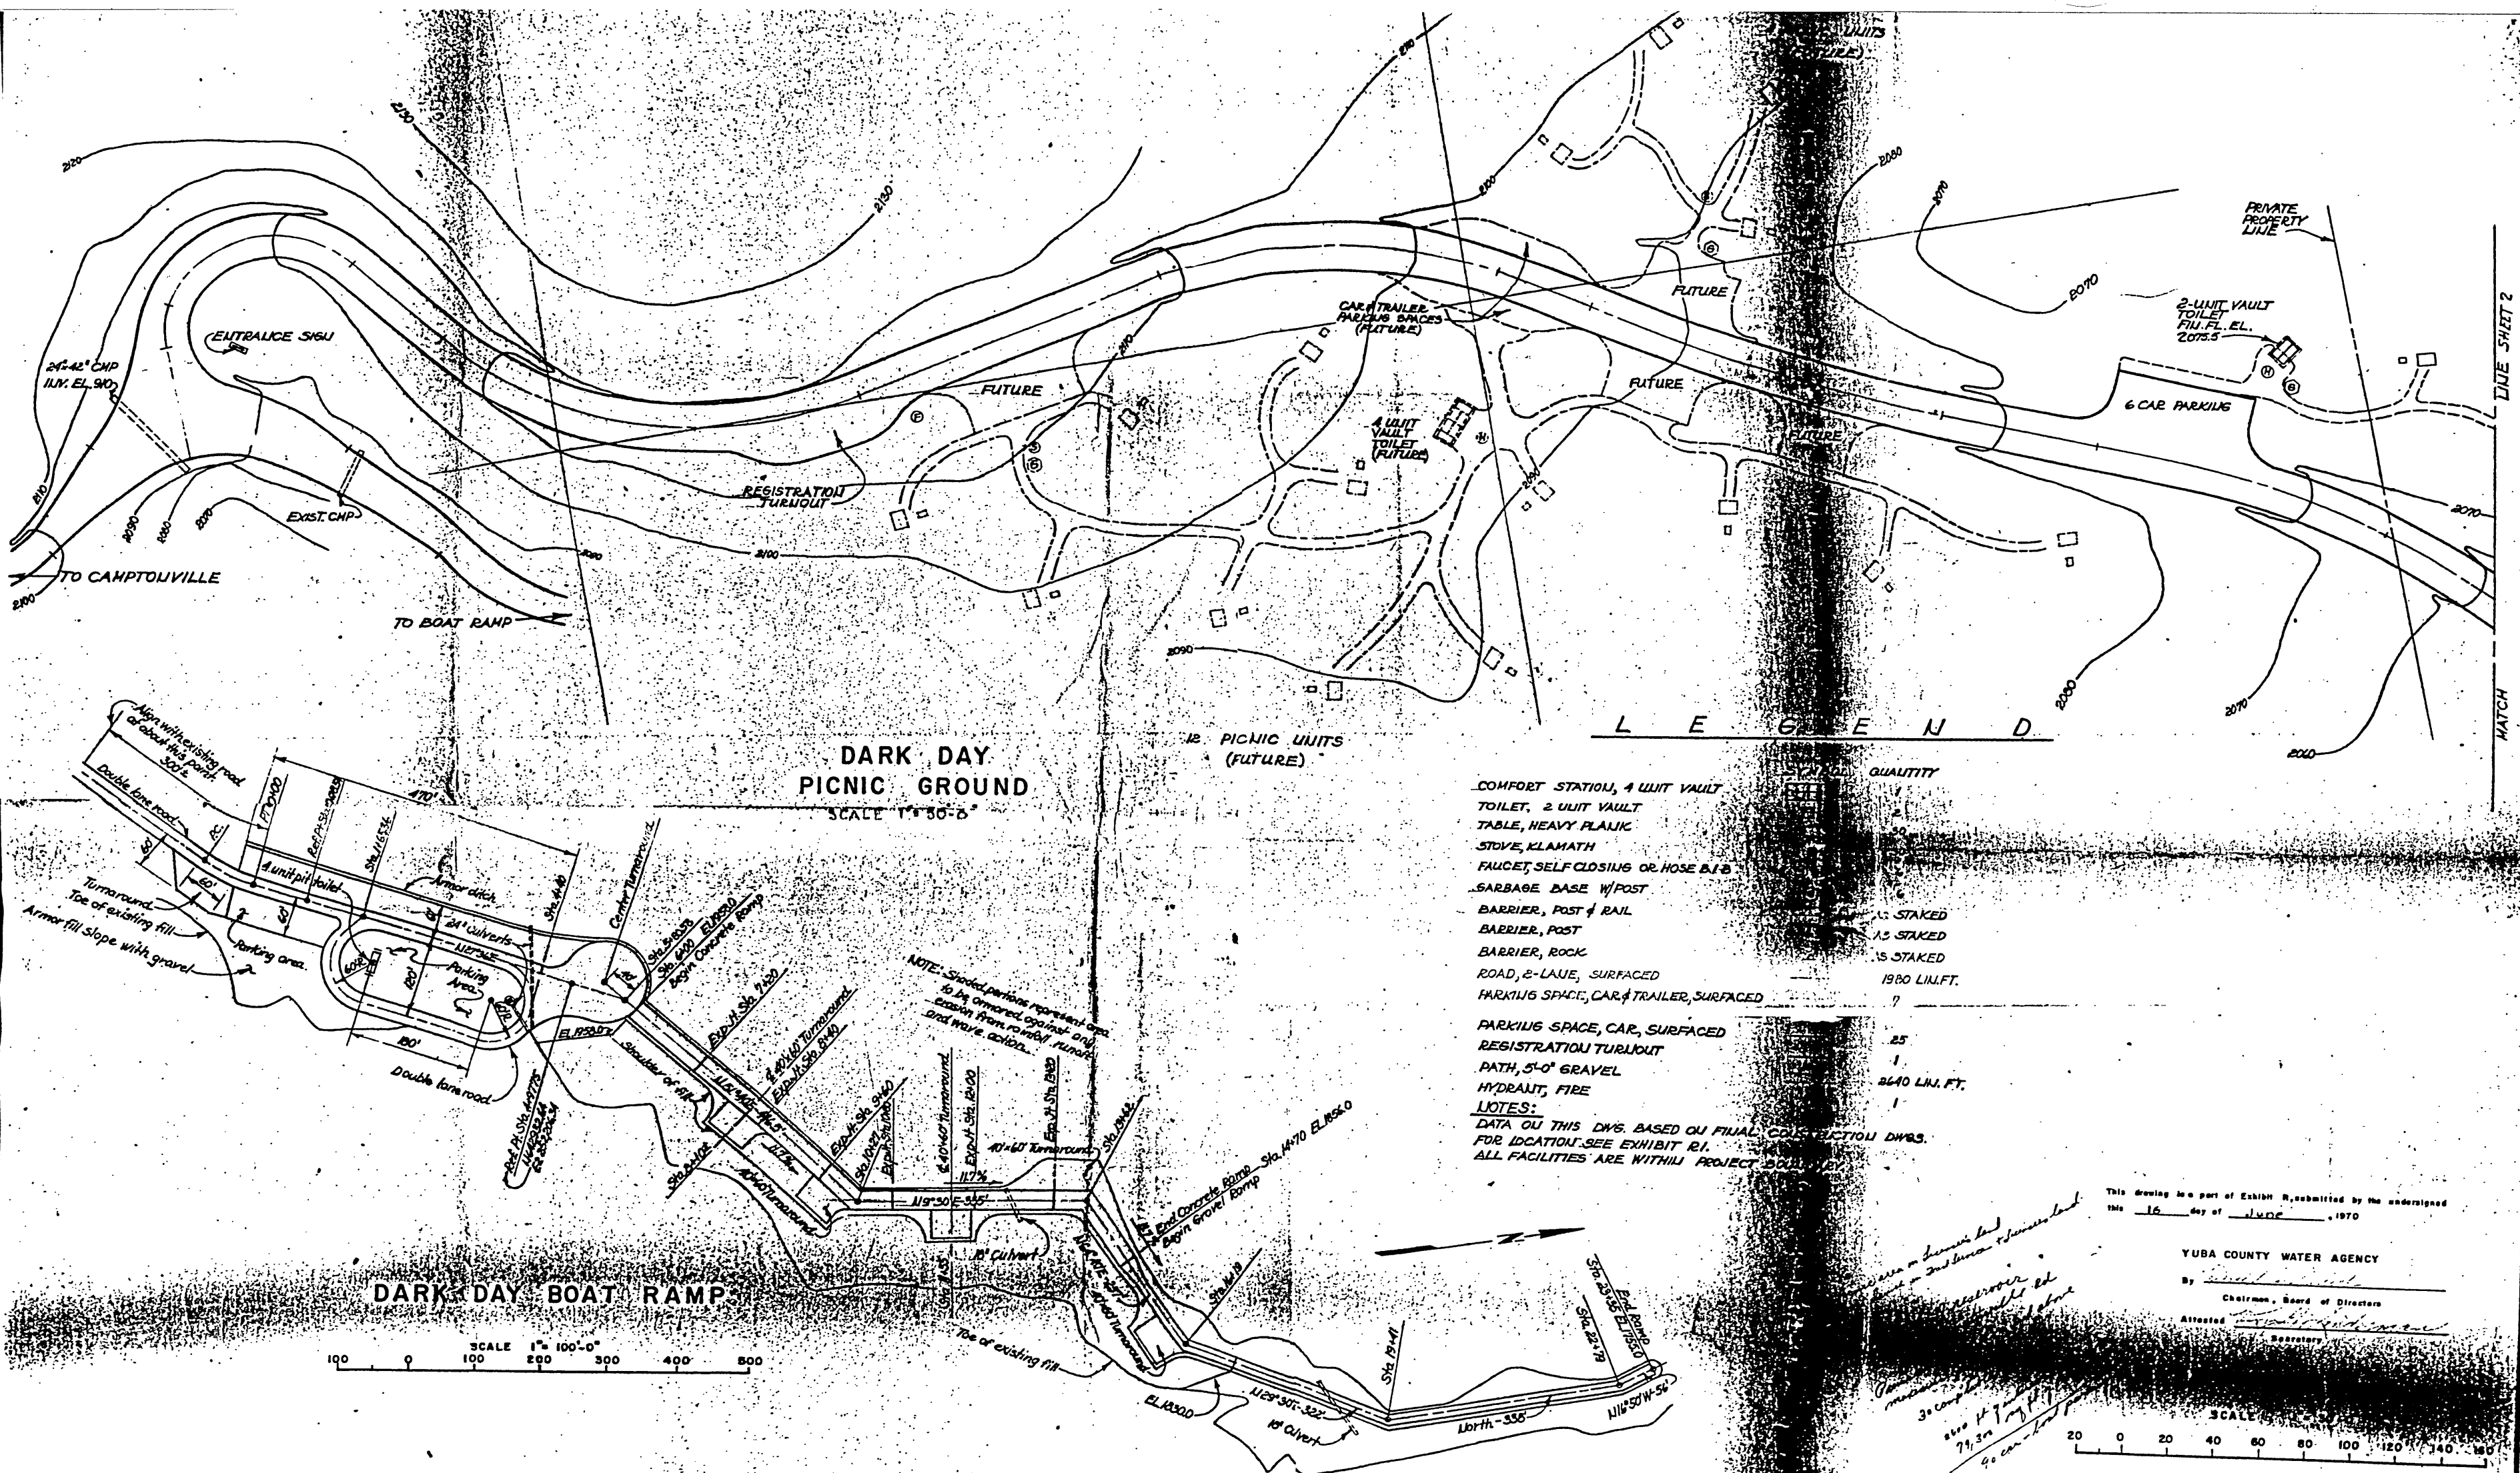

YUBA COUNTY WATER AGENCY
YUBA RIVER DEVELOPMENT
PROJECT NUMBER 2246
EXHIBIT R4 - SHEET 1 OF 2
NEW BULLARDS BAR PROJECT
RECREATIONAL FACILITIES

2246 121

INTERNATIONAL ENGINEERING CO., INC.
SAN FRANCISCO, CALIFORNIA
DESIGN ENGINEERS
J. L. SARKIS

Turn upside down to
read sheet 2