


REMOVE TO EXPOSE ADHESIVE  
L 3A0W3H 3A153H0Y 33043 01  
REMOVE TO EXPOSE ADHESIVE  
L 3A0W3H 3A153H0Y 33043 01

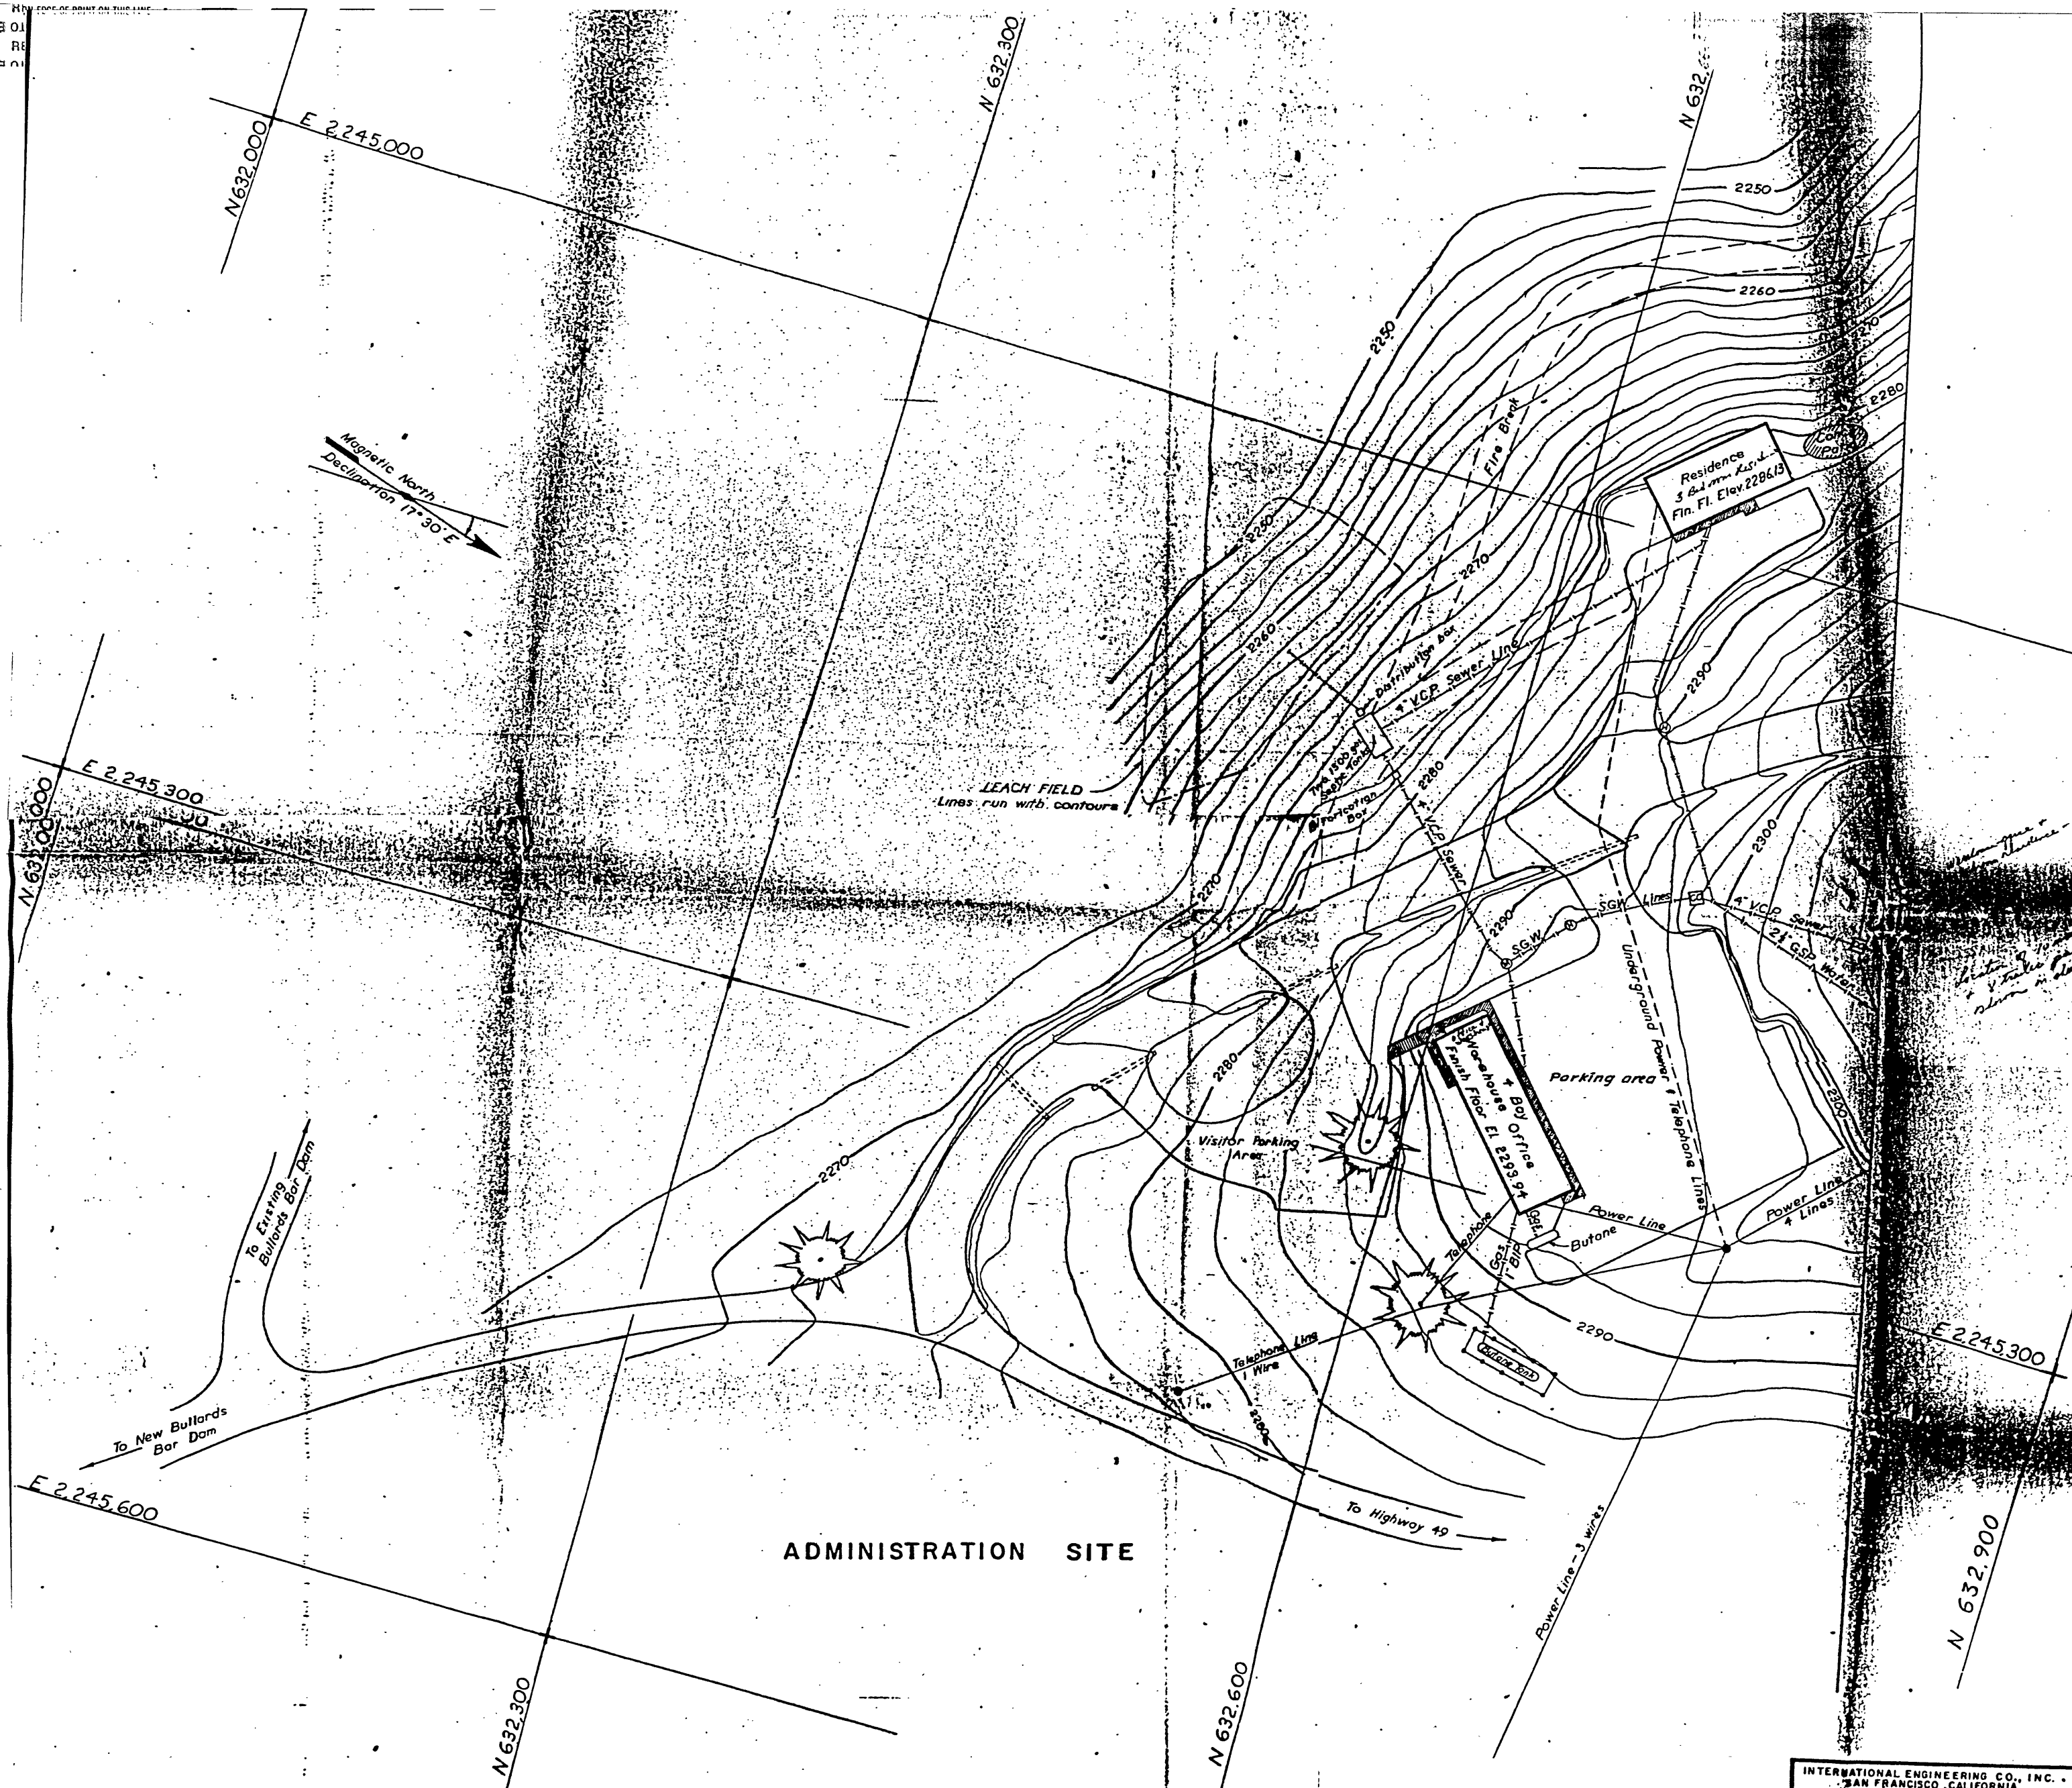

NOTES:  
DATA ON THIS DRAWING BASED ON FINAL CONSTRUCTION DRAWINGS  
FOR LOCATION SEE EXHIBIT R1 (from the drawing above)  
ALL FACILITIES ARE WITHIN PROJECT BOUNDARIES

This drawing is a part of Exhibit R, submitted by the undersigned  
this 16 day of June, 1970

YUBA COUNTY WATER AGENCY  
By \_\_\_\_\_  
Chairman, Board of Directors  
Attested \_\_\_\_\_  
Secretary

SCALE 1" = 50' 0"

YUBA COUNTY WATER AGENCY  
YUBA RIVER DEVELOPMENT  
PROJECT NUMBER 2246  
EXHIBIT R7 - SHEET 1 OF 3  
NEW BULLARDS BAR PROJECT  
RECREATIONAL FACILITIES

See R-7, sheet 1 of 3  
copy to more sheets

2246 126

INTERNATIONAL ENGINEERING CO., INC.  
SAN FRANCISCO, CALIFORNIA  
DESIGN ENGINEERS  
J. L. L. L. L.