

DRAWING NUMBER
R-7 3023
REC FAC.

PLAN HOLD CORPORATION • IRVINE, CALIFORNIA
REORDER BY NUMBER 075AR

DRAWING NUMBER

PLAN HOLD CORPORATION • IRVINE, CALIFORNIA
REORDER BY NUMBER 075AR


DRAWING NUMBER

PLAN HOLD CORPORATION • IRVINE, CALIFORNIA
REORDER BY NUMBER 075AR

DRAWING NUMBER
R-7
REC. FAC.

PLAN HOLD CORPORATION • IRVINE, CALIFORNIA
REORDER BY NUMBER

ETO EXPOSE ADHESIVE
W3M BAISEHAY 3304X
ETO EXPOSE ADHESIVE
W3M BAISEHAY 3304X

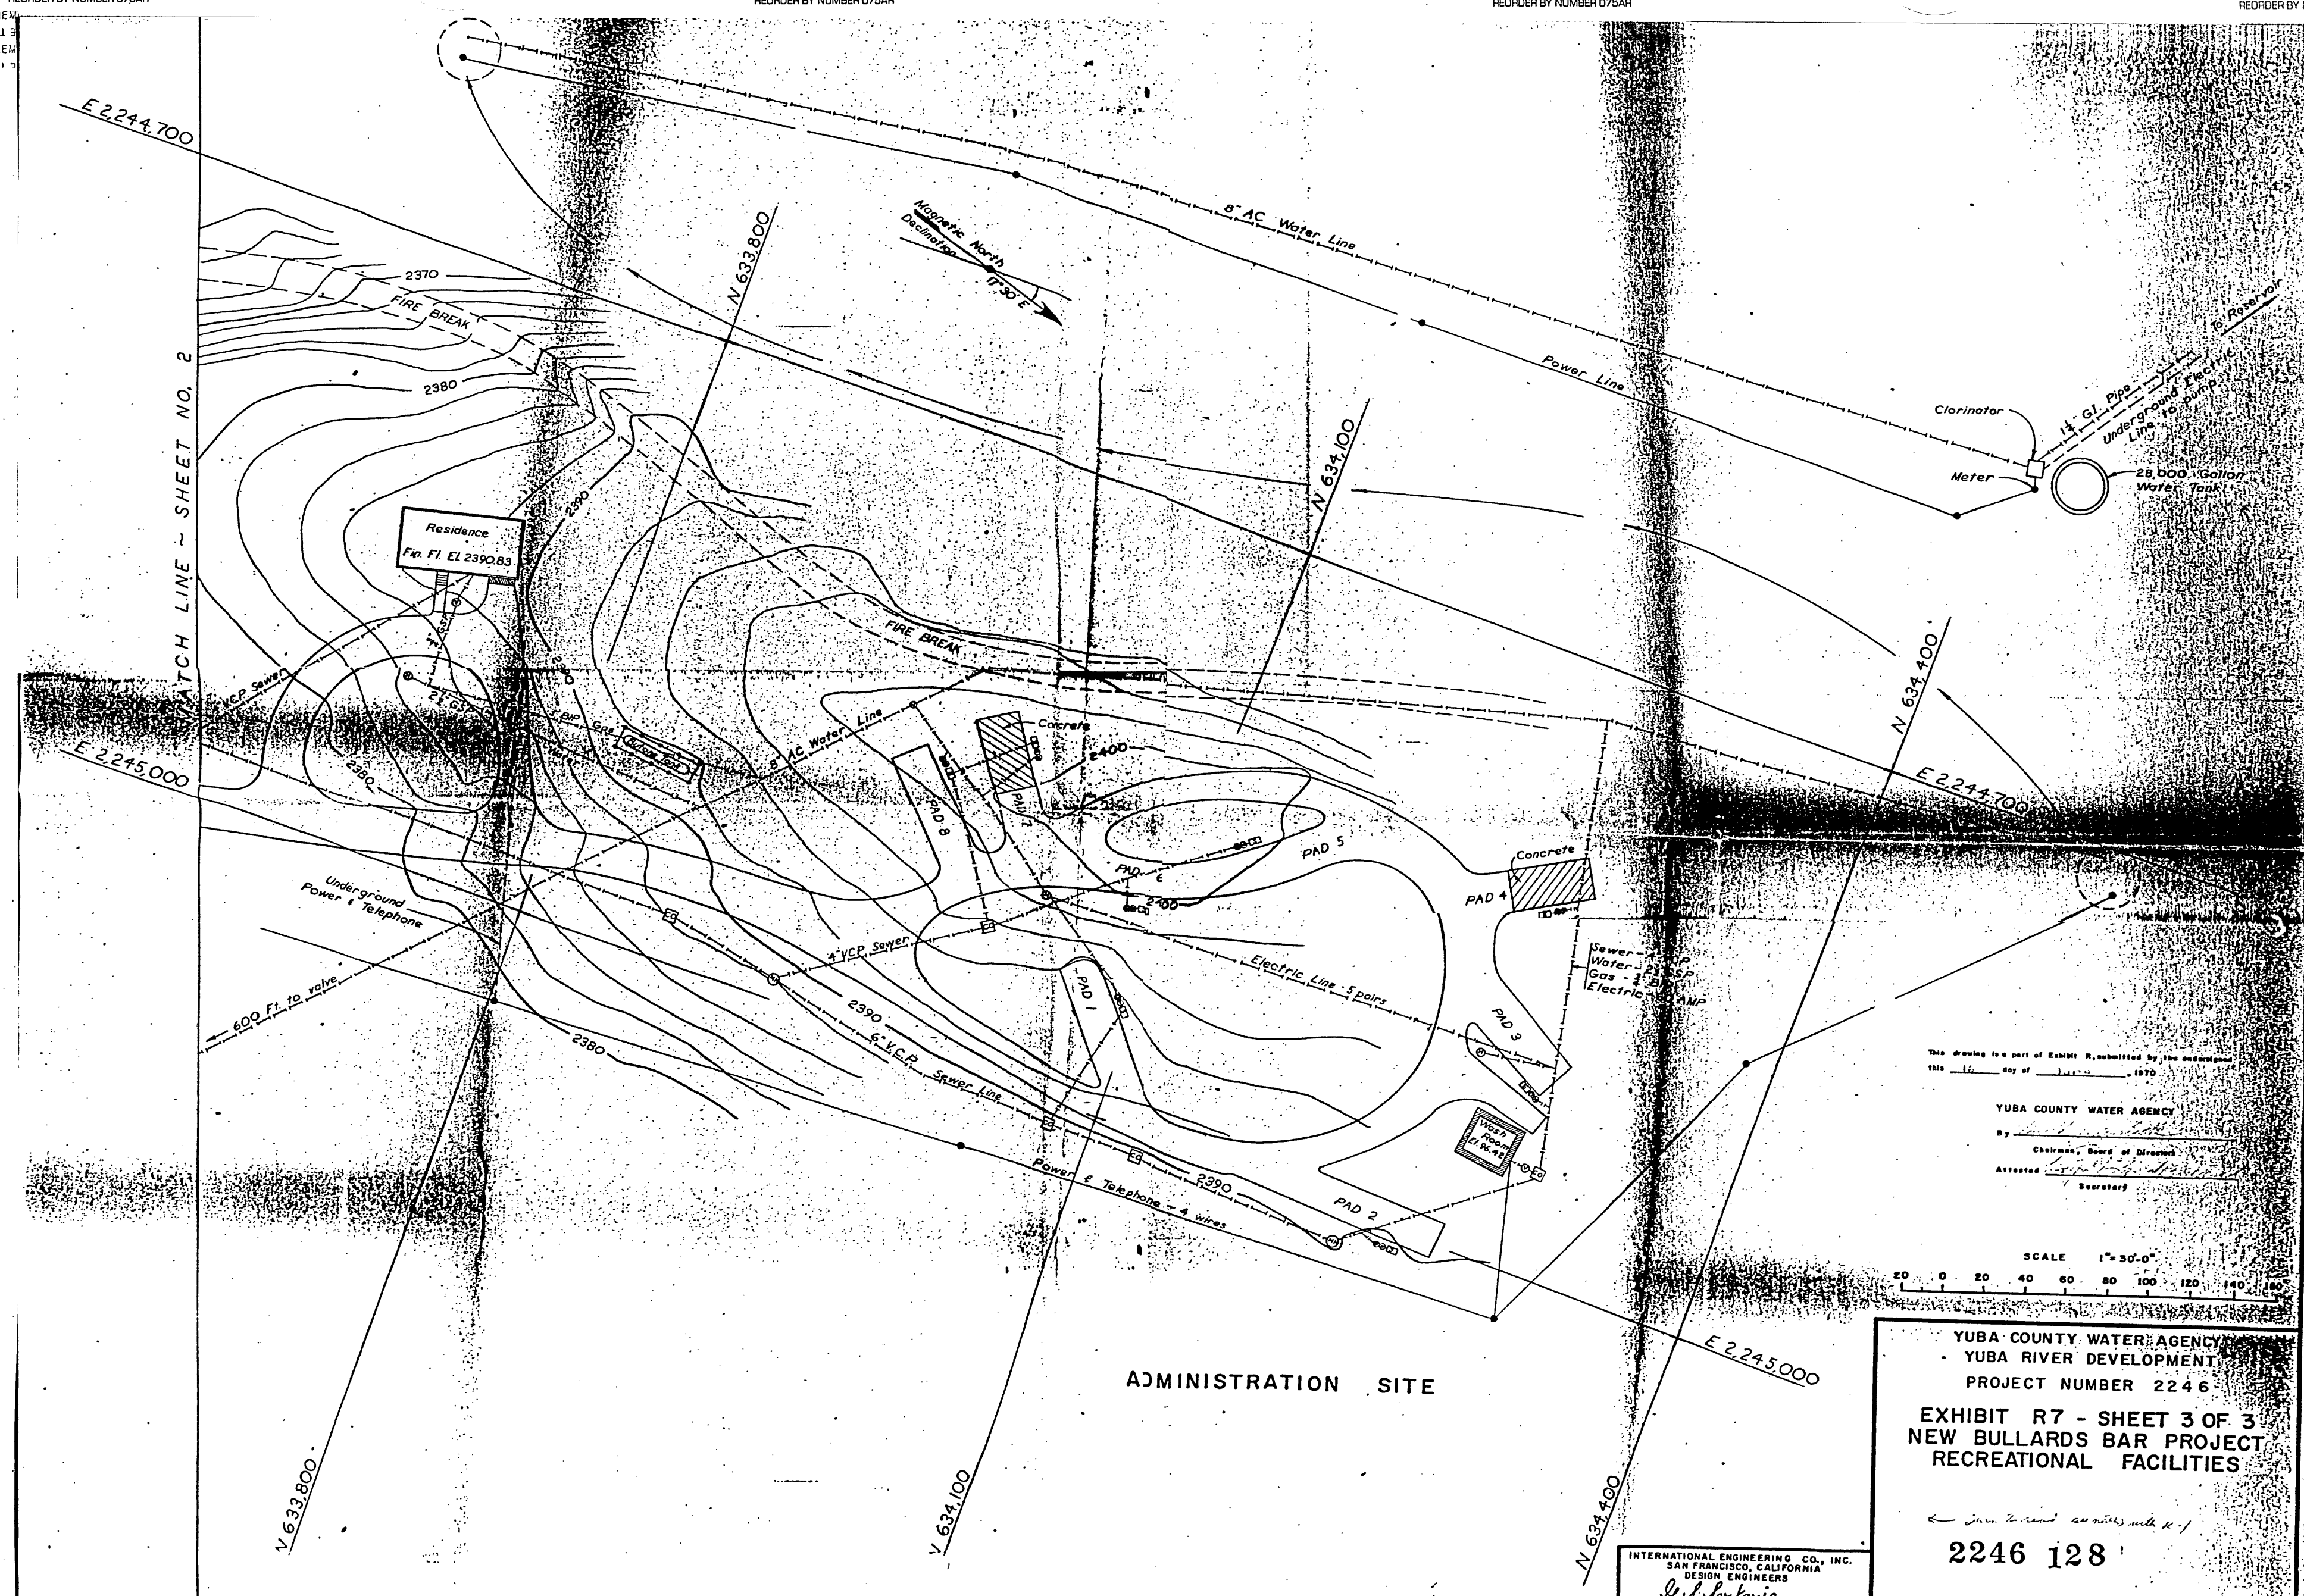


This drawing is a part of Exhibit R, submitted by the undersigned
this 12 day of January, 1970

YUBA COUNTY WATER AGENCY

By _____
Chairman, Board of Directors

Attested _____
Secretary

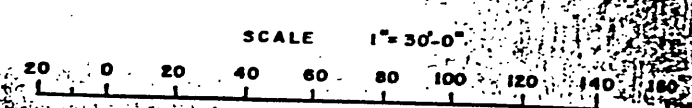

YUBA COUNTY WATER AGENCY
YUBA RIVER DEVELOPMENT
PROJECT NUMBER 2246
EXHIBIT R7 - SHEET 3 OF 3
NEW BULLARDS BAR PROJECT
RECREATIONAL FACILITIES

See 2246-2247 with R-1

2246 128

INTERNATIONAL ENGINEERING CO., INC.
SAN FRANCISCO, CALIFORNIA
DESIGN ENGINEERS
J. S. Sarkaria
REGISTERED CIVIL ENGINEER (No. 10747)